


1693 x 1260

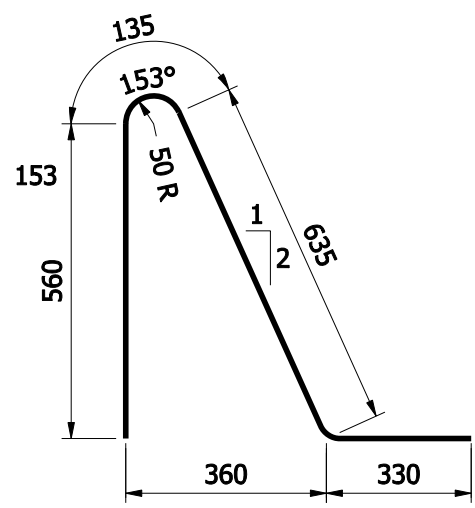

1691a x 1680

**NOTES:**

1. See Standard Drawing 706-BCBR-04 for General Notes.

All Dimensions are in mm unless otherwise specified.

|   |  |
|---|--|
| INDIANA DEPARTMENT OF TRANSPORTATION        |  |
| TRUCK 45" HEIGHT<br>CONCRETE BRIDGE RAILING |  |
| SEPTEMBER 2007                              |  |
| STANDARD DRAWING NO. 706-BCBR-02            |  |
|   | <i>/s/ Richard L. VanCleave</i> 09/04/07<br>DESIGN STANDARDS ENGINEER     DATE |
| DESIGN STANDARDS ENGINEER                   | <i>/s/ Mark A. Miller</i> 09/04/07<br>CHIEF HIGHWAY ENGINEER     DATE          |