
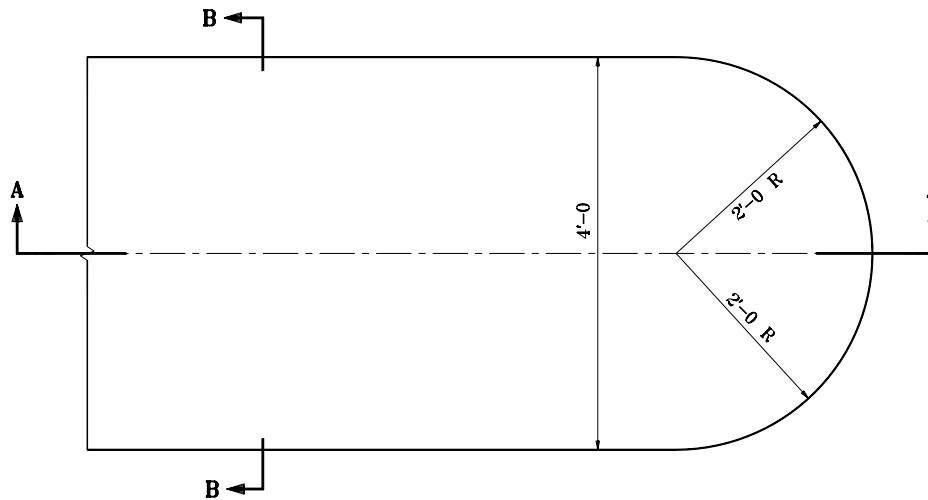


SECTION B-B

This section may be constructed as a monolithic unit or built up with an asphalt filler between two asphalt curbs.

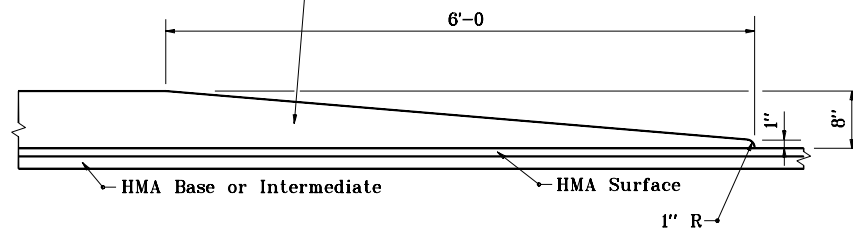

SECTION A-A

INDIANA DEPARTMENT OF TRANSPORTATION	
HMA CENTER CURB	
TYPE A	
JANUARY 2000	
STANDARD DRAWING NO. E 605-CNCB-01	
	<i>/s/ Anthony L. Uremovich</i> 1-03-00 DESIGN STANDARDS ENGINEER DATE
	<i>/s/ Firooz Zandi</i> 1-03-00 CHIEF HIGHWAY ENGINEER DATE
DESIGN STANDARDS ENGINEER	