


PLATE WASHER PWW

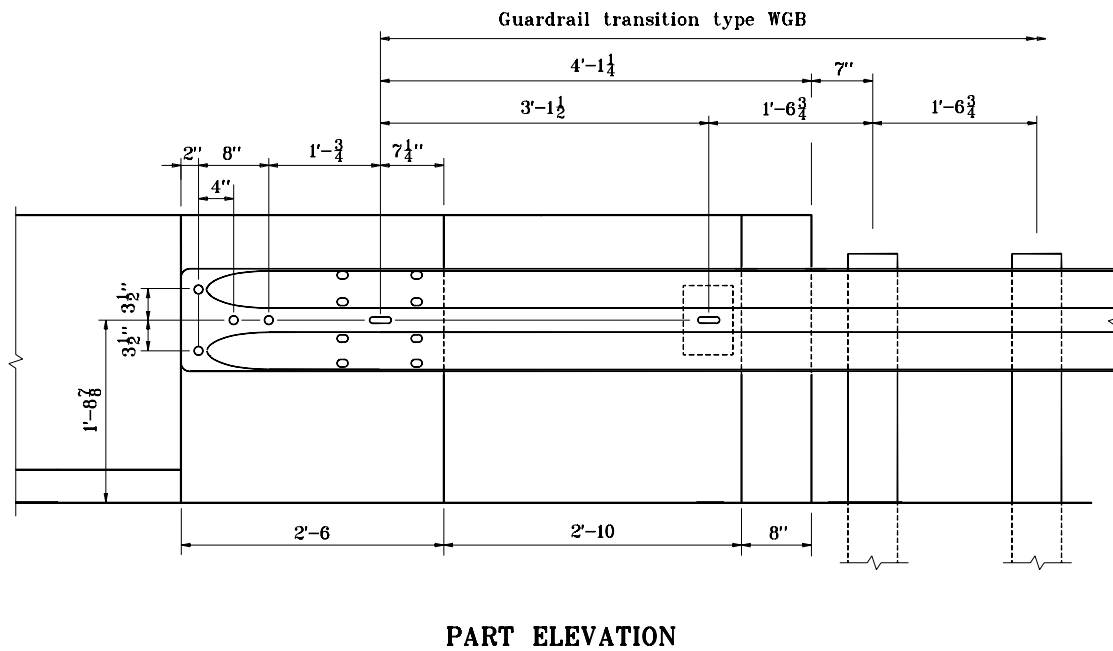

NOTES :

- ① These holes, required for the connection of the guardrail transition type WGB to the end of the concrete bridge railing transition, shall be preformed.
2. This drawing shall be used in conjunction with bridge railing transition type WBC as shown on Standard Drawing E 706-TWBC-01 and guardrail transition type WGB as shown on Standard Drawings E 601-TWGB-01 to -03.

INDIANA DEPARTMENT OF TRANSPORTATION	
BRIDGE RAILING TRANSITION WBC ATTACHMENT OF GUARDRAIL	
MAY 2000	
STANDARD DRAWING NO. E 706-CBRT-03	
	/s/ Anthony L. Uremovich 5-01-00 DESIGN STANDARDS ENGINEER DATE
	/s/ Firooz Zandi 5-01-00 CHIEF HIGHWAY ENGINEER DATE
DESIGN STANDARDS ENGINEER	