


FRONT VIEW




BACK VIEW

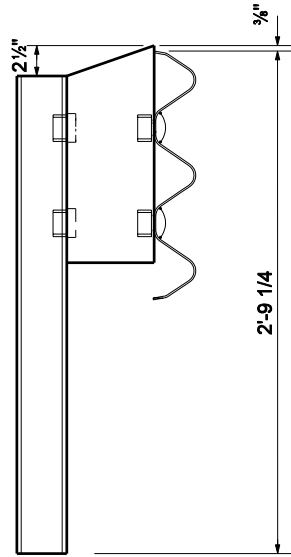


SIDE VIEW


W 6 x 25 POST DETAILS FOR DECK MOUNTED POSTS

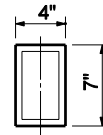


TOP VIEW

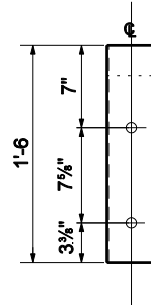

FRONT VIEW

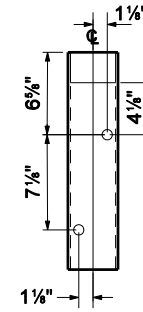

BACK VIEW

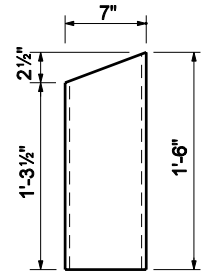

SIDE VIEW

TS 7 x 4 x 3/16 BLOCKOUT DETAILS FOR DECK MOUNTED OR CURB MOUNTED POSTS

NOTE:

1. All holes drilled or punched to 3/4 " dia.

INDIANA DEPARTMENT OF TRANSPORTATION	
RETROFIT THREE BEAM BRIDGE RAILING TR COMPONENTS	
SEPTEMBER 2006	
STANDARD DRAWING NO. E 706-TBRF-02	
	/s/ Richard L. VanCleave 9-01-06 DESIGN STANDARDS ENGINEER DATE
	/s/ Richard K. Smutzer 9-01-06 CHIEF HIGHWAY ENGINEER DATE
DESIGN STANDARDS ENGINEER	