




SECTION E-E
 TYPE 5

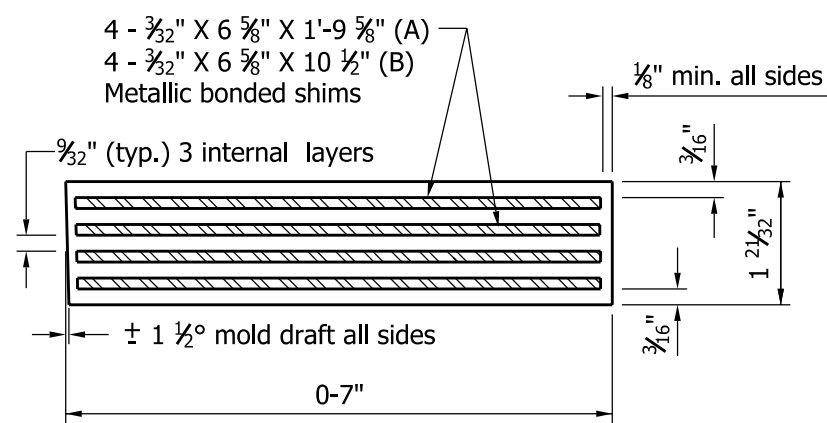


SECTION E-E
 TYPE 6

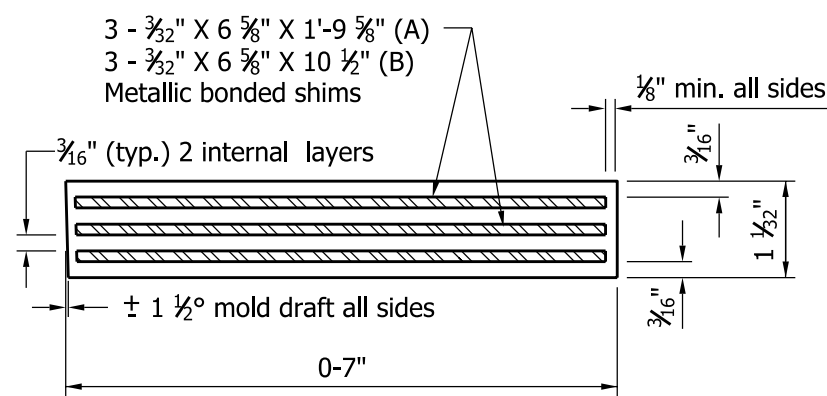

SECTION E-E
 TYPE 7

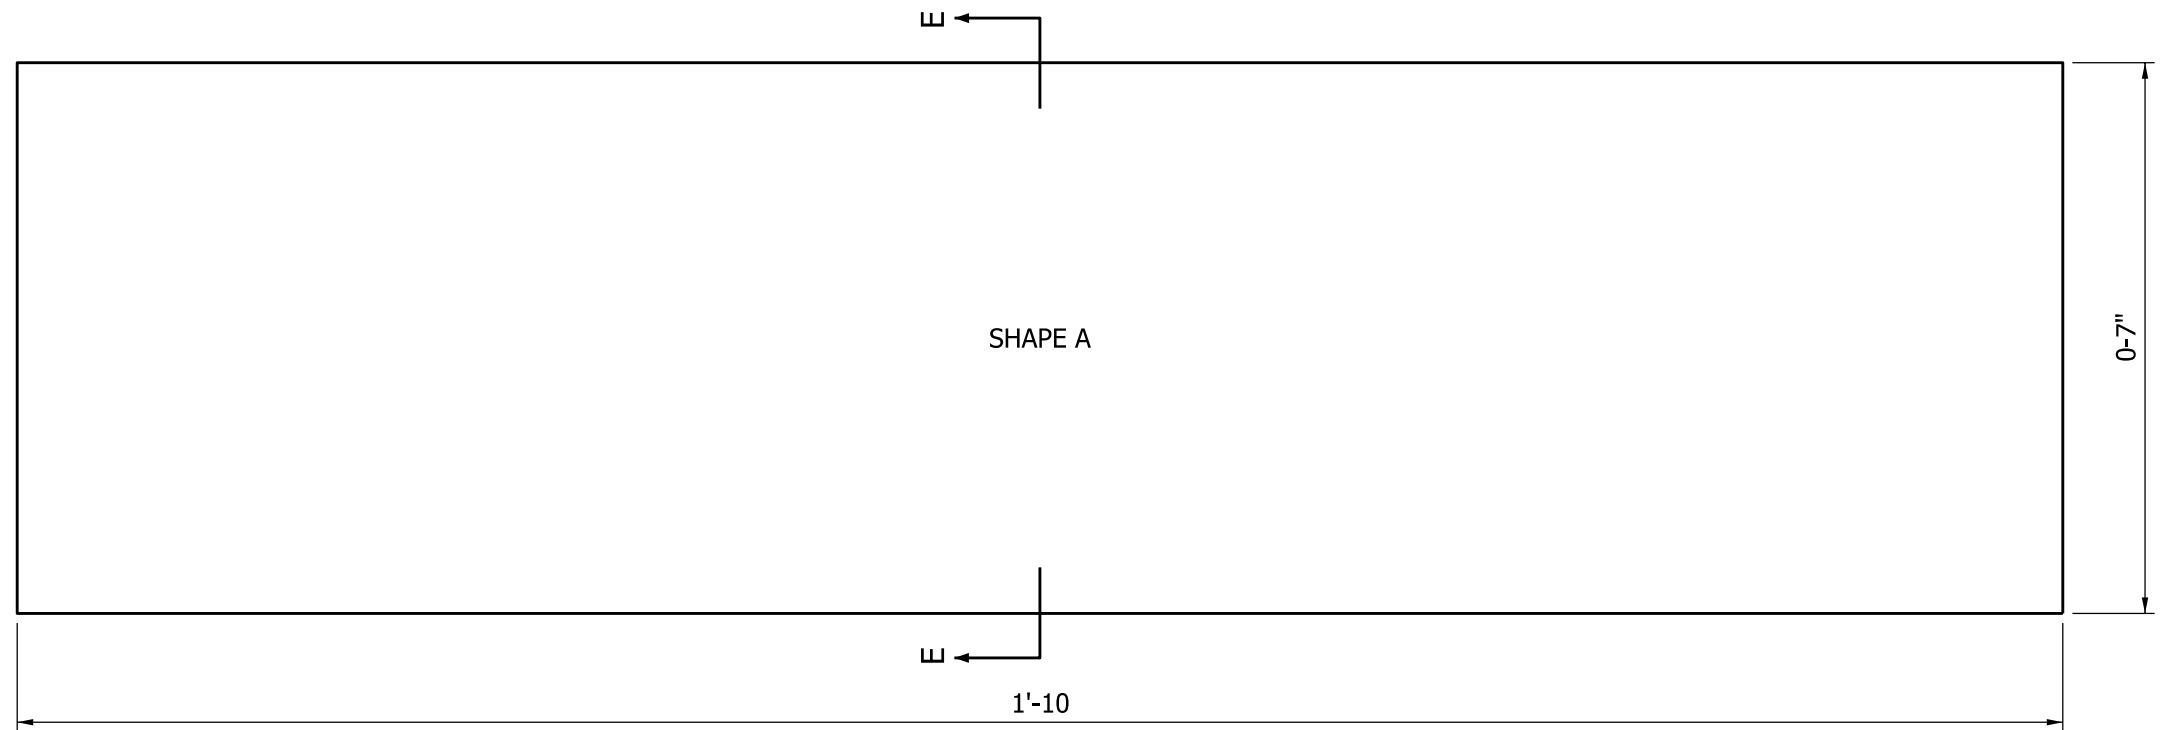

TYPE 5A, 6A, & 7A

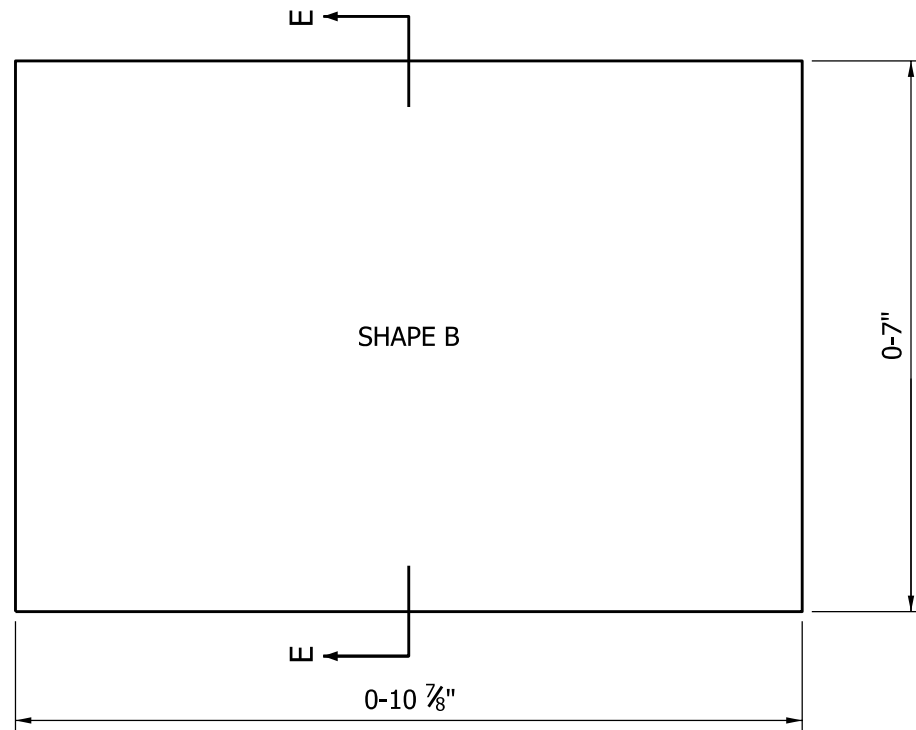

TYPE 5B, 6B, & 7B

| | |
|---|--|
| INDIANA DEPARTMENT OF TRANSPORTATION | |
| ELASTOMERIC BEARING PADS TYPE 5, 6 & 7 | |
| SEPTEMBER 2008 | |
| STANDARD DRAWING NO. E 707- BEBP-03 | |
| | <i>/s/ Richard L. VanCleave</i> 09/02/08 DESIGN STANDARDS ENGINEER DATE |
| | <i>/s/ Mark A. Miller</i> 09/02/08 CHIEF HIGHWAY ENGINEER DATE |
| DESIGN STANDARDS ENGINEER | |