



**EXTERNAL WINCH CONCRETE PAD
WITHOUT RETAINING WALL**

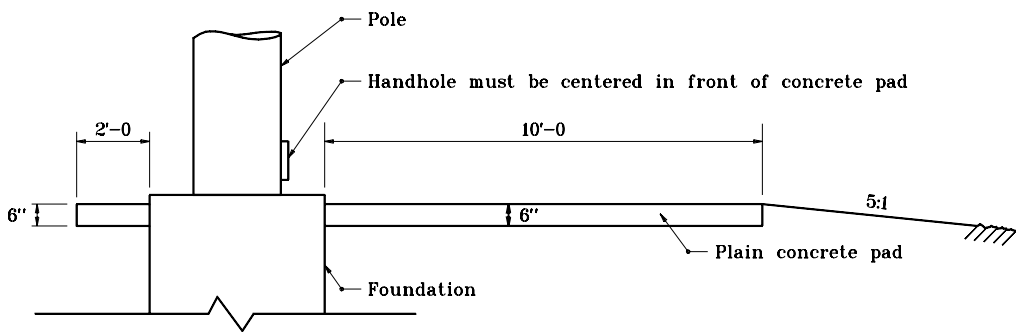

SECTION A-A

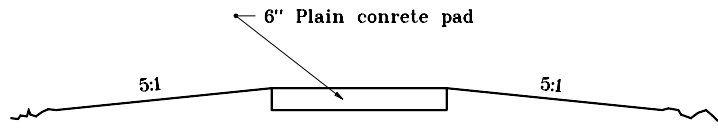

SECTION B-B

INDIANA DEPARTMENT OF TRANSPORTATION	
HIGH MAST TOWER CONCRETE PAD	
MARCH 1995	
STANDARD DRAWING NO. E 807-LTHM-03	
DETAILS PLACED IN THIS FORMAT 7-27-99	
	/s/ Anthony L. Uremovich 7-27-99 DESIGN STANDARDS ENGINEER DATE
	/s/ Firooz Zandi 7-27-99 CHIEF HIGHWAY ENGINEER DATE
DESIGN STANDARDS ENGINEER	ORIGINALLY APPROVED 3-01-95