



DETAIL D

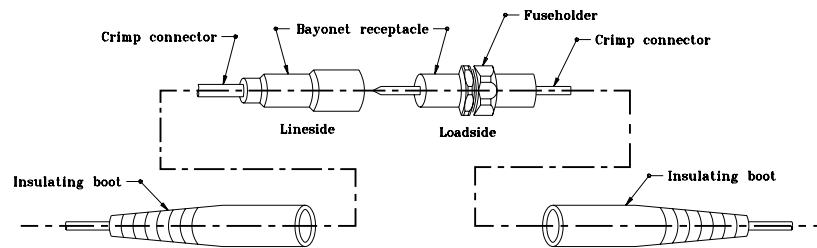

DETAIL E
BAYONET DISCONNECT
CONNECTOR KIT

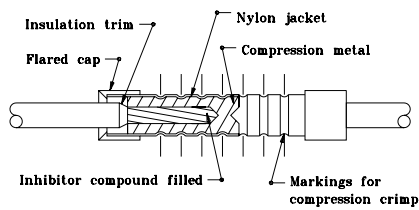

DETAIL C
INSULATING LINK

LEGEND

- ⊙ — Grounding post
- — Self insulated splicer (insulating link)
- — Unfused connector
- ⊗ — Fused connector
- ▣ — Compression connector

INDIANA DEPARTMENT OF TRANSPORTATION	
LIGHTING WIRING DETAILS	
JANUARY 1996	
STANDARD DRAWING NO. E 807-LTWR-03	
	DETAILS PLACED IN THIS FORMAT 11-15-99 /s/ Anthony L. Uremovich 11-15-99 <small>DESIGN STANDARDS ENGINEER DATE</small>
<small>DESIGN STANDARDS ENGINEER</small>	/s/ Firooz Zandi 11-15-99 <small>CHIEF HIGHWAY ENGINEER DATE</small> ORIGINALLY APPROVED 1-02-96