



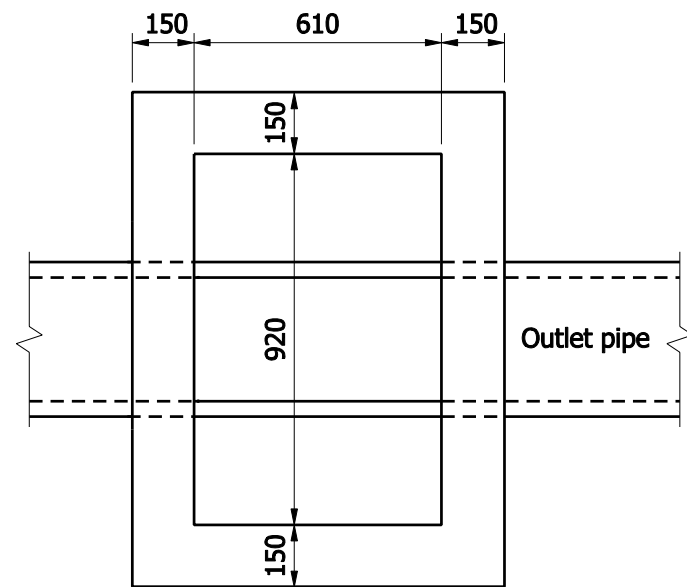

PLAN

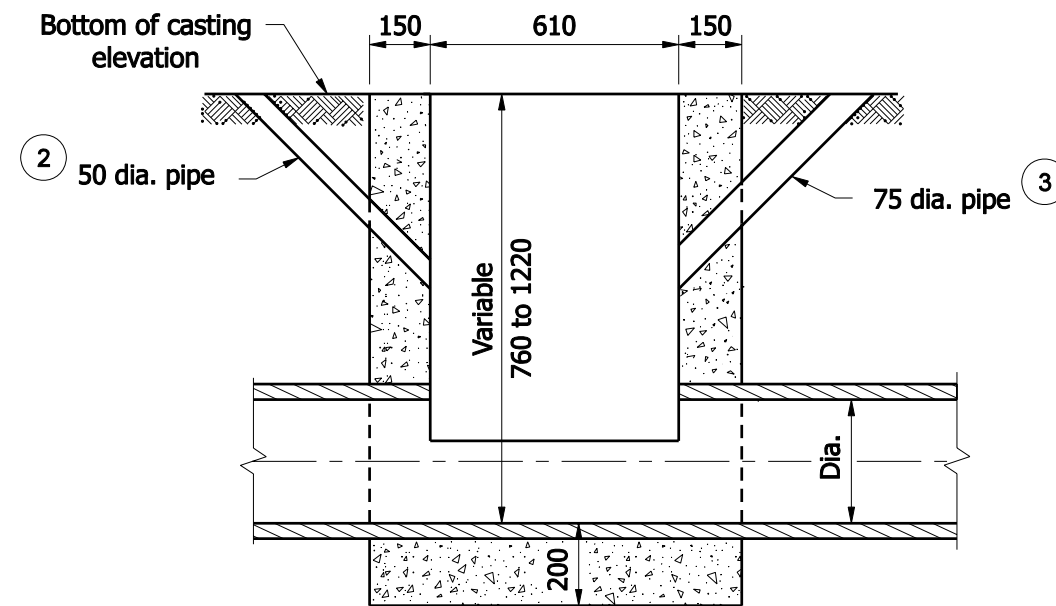


INLET TYPE M (CONC.)



SECTION

GENERAL NOTES

- 1 If inlet pipe is required, A_1 and B_1 shall be increased or decreased 300 as directed.
- 2 50 dia. pipe drain from bottom of curb to inlet. Aggregate to be placed around inlet end of pipe.
- 3 75 min. dia. pipe to be kept open for drainage of subgrade or base until surface is placed.

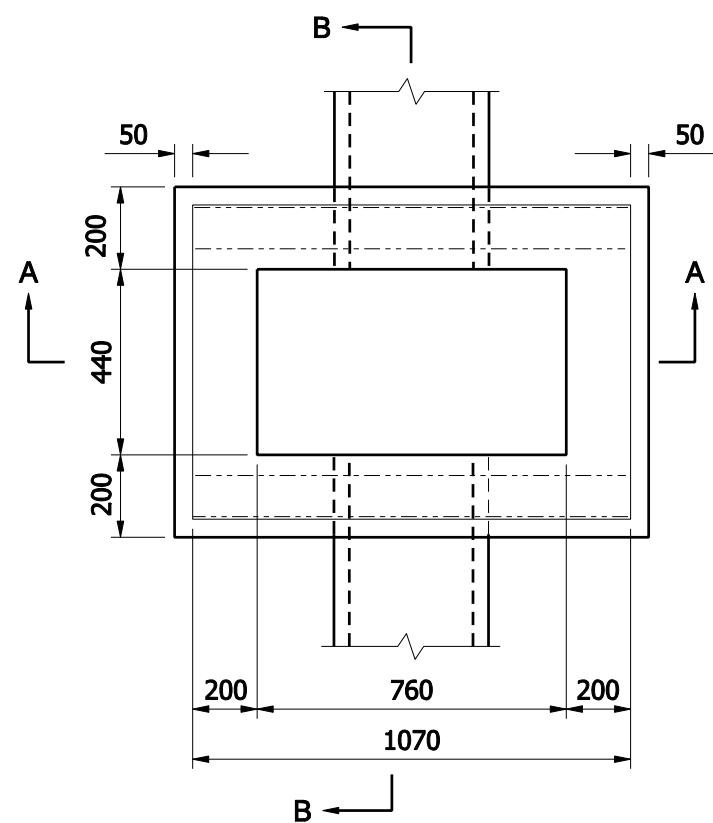

SECTION A-A
INLET TYPE R (CONC.)

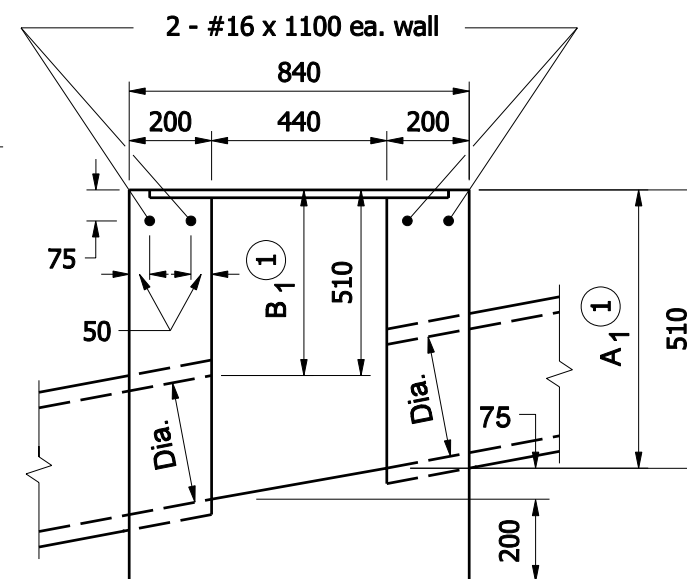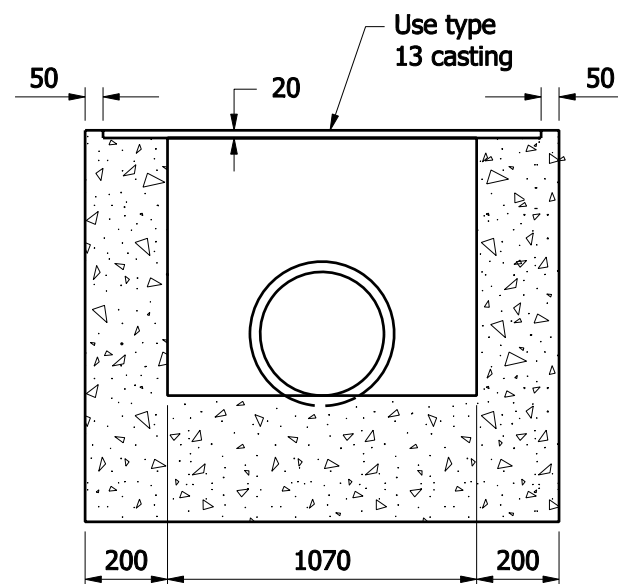

SECTION B-B


All Dimensions are in mm unless otherwise specified.

INDIANA DEPARTMENT OF TRANSPORTATION

INLET TYPE M & R

SEPTEMBER 2008

STANDARD DRAWING NO. 720-INST-07

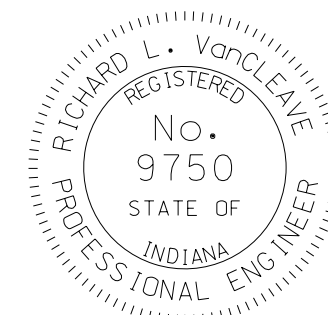

DESIGN STANDARDS ENGINEER

/s/ Richard L. VanCleave 09/02/08
DESIGN STANDARDS ENGINEER DATE

/s/ Mark A. Miller 09/02/08
CHIEF HIGHWAY ENGINEER DATE