
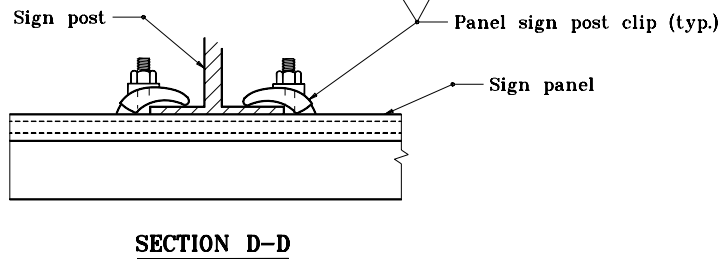


SIGN PANEL DETAILS-ALUMINUM

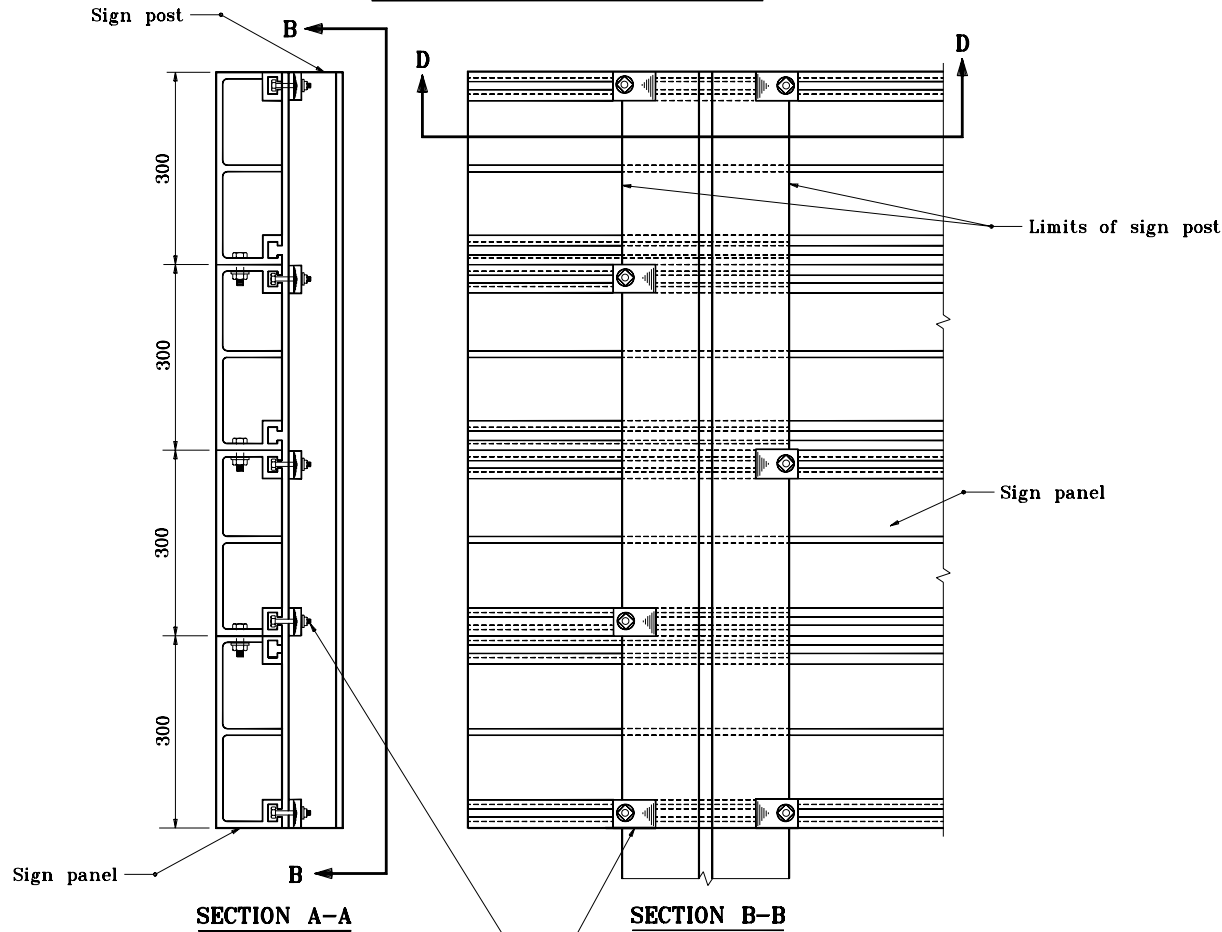

INDIANA DEPARTMENT OF TRANSPORTATION	
SIGN PANEL DETAILS	
MARCH 2002	
STANDARD DRAWING NO. 802-SNGP-03	
	/s/ Richard L. VanCleave 3-01-02 DESIGN STANDARDS ENGINEER DATE
	/s/ Richard K. Smutzer 3-01-02 CHIEF HIGHWAY ENGINEER DATE
DESIGN STANDARDS ENGINEER	