



GENERAL NOTES


1. All radii 6 mm unless noted.

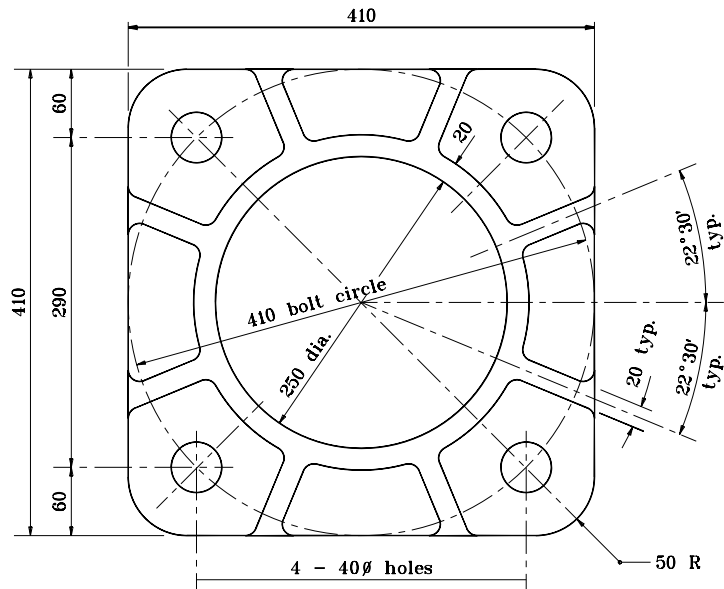

PLAN

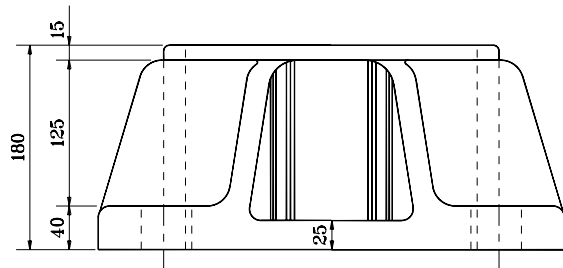

ELEVATION

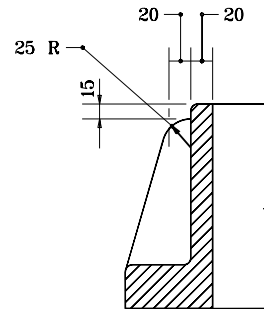

TYP. DETAIL OF RIB

All dimensions are in mm unless otherwise specified.


INDIANA DEPARTMENT OF TRANSPORTATION

SIGN STRUCTURE TRUSS

DETAILS

MARCH 2002

STANDARD DRAWING NO. **802-SNOH-03**

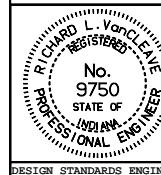

/s/ Richard L. VanCleave 3-01-02
DESIGN STANDARDS ENGINEER DATE

/s/ Richard K. Smutzer 3-01-02
CHIEF HIGHWAY ENGINEER DATE

DESIGN STANDARDS ENGINEER