




PLAN - END BENT

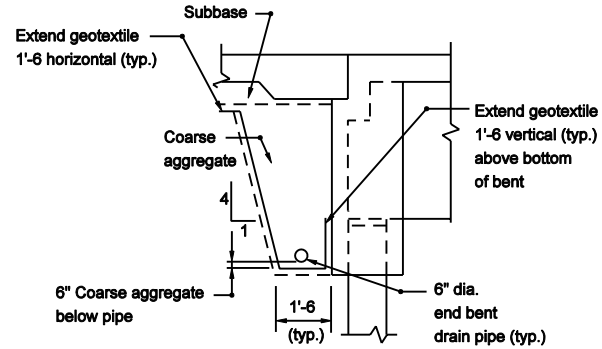


SECTION A-A

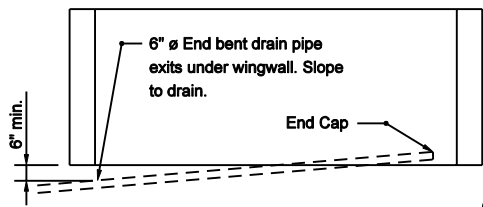

ELEVATION - END BENT

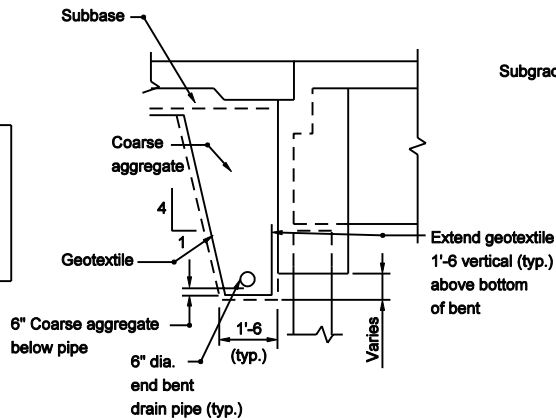

SECTION B-B

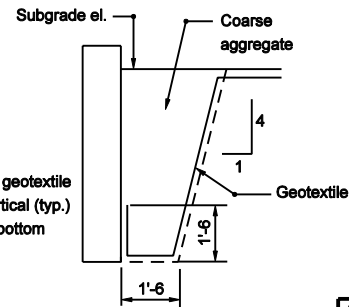

SECTION C-C

BEAM /GIRDER STRUCTURES

INDIANA DEPARTMENT OF TRANSPORTATION	
BACKFILL PLACEMENT BEHIND END BENTS	
SEPTEMBER 2003	
STANDARD DRAWING NO. E 211-BFIL-04	
	/s/ Richard L. VanCleave 9-02-03 DESIGN STANDARDS ENGINEER DATE
	/s/ Richard K. Smutzer 9-02-03 CHIEF HIGHWAY ENGINEER DATE
DESIGN STANDARDS ENGINEER	