



STRUT DETAILS

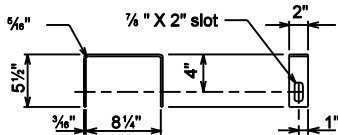


YOKE DETAILS

(2 required)


STRUT AND YOKE ASSEMBLY

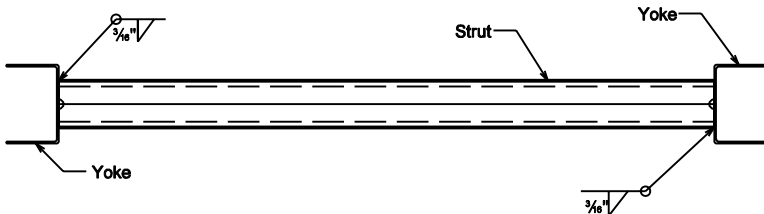

ASSEMBLY DETAILS

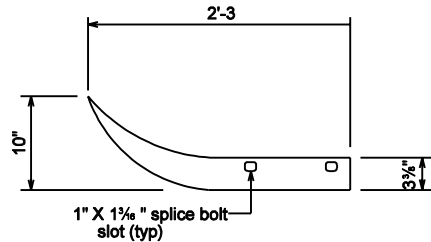

PLAN

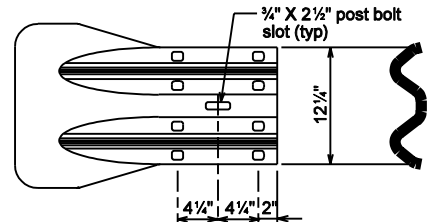

ELEVATION

FLARED W-BEAM END SECTION

INDIANA DEPARTMENT OF TRANSPORTATION	
CABLE TERMINAL ANCHOR SYSTEM	
SEPTEMBER 2001	
STANDARD DRAWING NO. E 601-GCTA-06	
	/s/ Richard L. VarCleave DESIGN STANDARDS ENGINEER
	9-04-01 DATE
	/s/ Firooz Zandi CHIEF HIGHWAY ENGINEER
	9-04-01 DATE