


**NEW HMA OVERLAY OVER EXISTING PCC PAVEMENT**  
**33" HEIGHT CONCRETE BARRIER WALL**

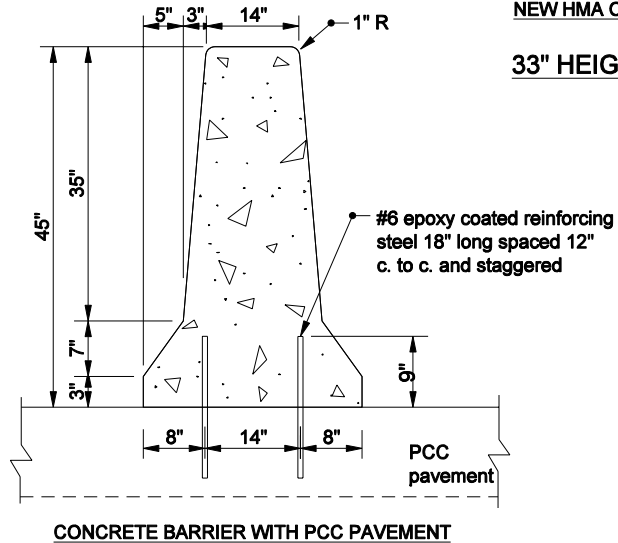

**45" HEIGHT CONCRETE BARRIER WALL**

**NOTES:**

- ① 1/2" Preformed Joint Filler.

INDIANA DEPARTMENT OF TRANSPORTATION	
<b>CONCRETE BARRIER DETAILS</b>	
SEPTEMBER 2006	
STANDARD DRAWING NO. E 602-CCMB-04	
	/s/ Richard L. VanCleave      9-01-06 DESIGN STANDARDS ENGINEER      DATE
	/s/ Richard K. Smutzer      9-01-06 CHIEF HIGHWAY ENGINEER      DATE
DESIGN STANDARDS ENGINEER	