


**NOTES :**


- ① 6" for concrete center curb, type D and 8" for concrete center curb, type C.

**LEGEND**

T = Normal pavement depth

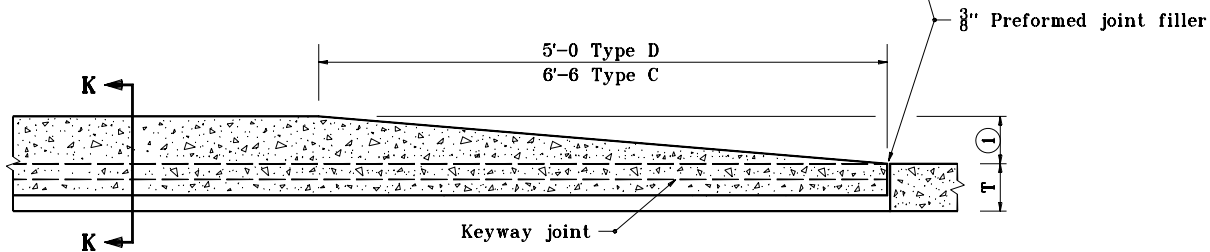


**SECTION J-J**

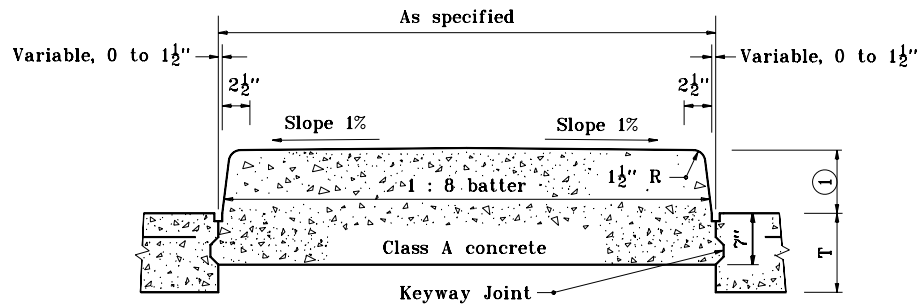

**SECTION K-K**

INDIANA DEPARTMENT OF TRANSPORTATION  
**CONCRETE CENTER CURBS**  
**TYPE C & D**  
 APRIL 1995

STANDARD DRAWING NO. **E 605-CNCC-03**

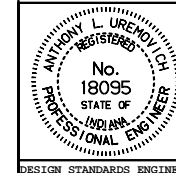

DETAILS PLACED IN THIS FORMAT 11-15-99

/s/ Anthony L. Uremovich 11-15-99  
 DESIGN STANDARDS ENGINEER DATE

/s/ Firooz Zandi 11-15-99  
 CHIEF HIGHWAY ENGINEER DATE

DESIGN STANDARDS ENGINEER

ORIGINALLY APPROVED 4-03-95