



EAR CONSTRUCTION TYPE "A"

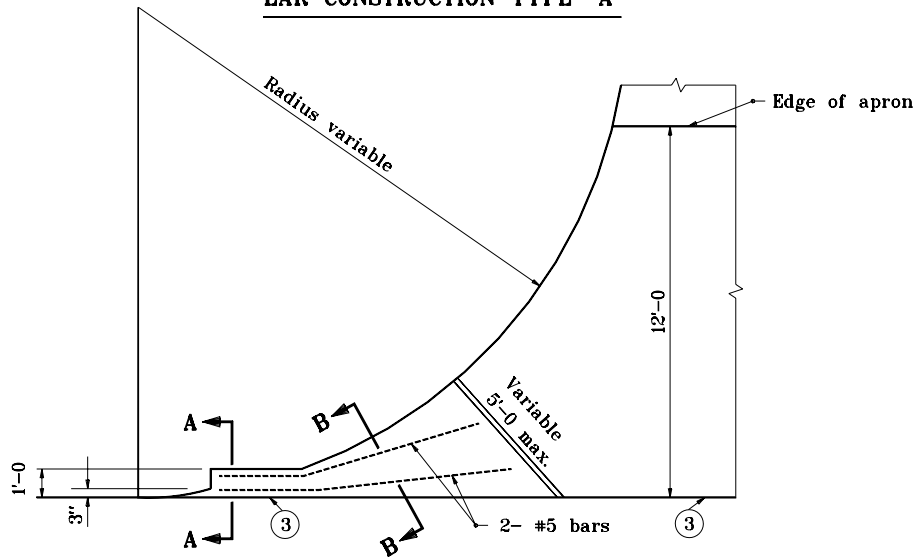


**EAR CONSTRUCTION TYPE "A"
FOR PAVED APRON**

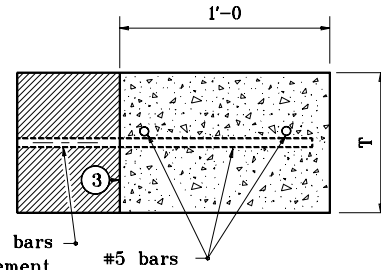

Omit dowel bars
where pavement
is in place.

SECTION A-A

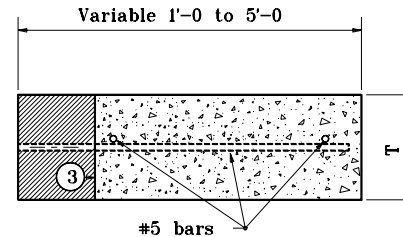

SECTION B-B

LEGEND


- ① Keyway joint
- ② 1" preformed joint filler
- ③ Longitudinal construction joint
- T = Thickness of pavement

INDIANA DEPARTMENT OF TRANSPORTATION

**EAR CONSTRUCTION
TYPE A**

SEPTEMBER 1997

STANDARD DRAWING NO. **E 605-ERCN-01**

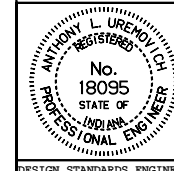

DETAILS PLACED IN THIS FORMAT 11-15-99

/s/ Anthony L. Uremovich 11-15-99
DESIGN STANDARDS ENGINEER DATE

/s/ Firooz Zandi 11-15-99
CHIEF HIGHWAY ENGINEER DATE

DESIGN STANDARDS ENGINEER

ORIGINALLY APPROVED 9-01-97