



GENERAL NOTES

- ① 660#/syd HMA mixture for patching required. Width of patch to be equal to width of asphalt shoulder in place.
- ② For pavement grades of 1% or steeper.
- ③ For pavement grades of flatter than 1%.

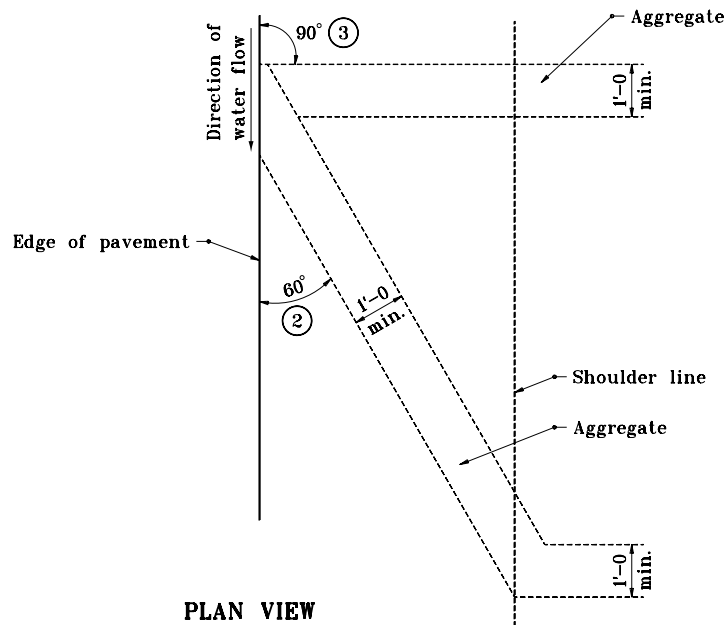

PLAN VIEW

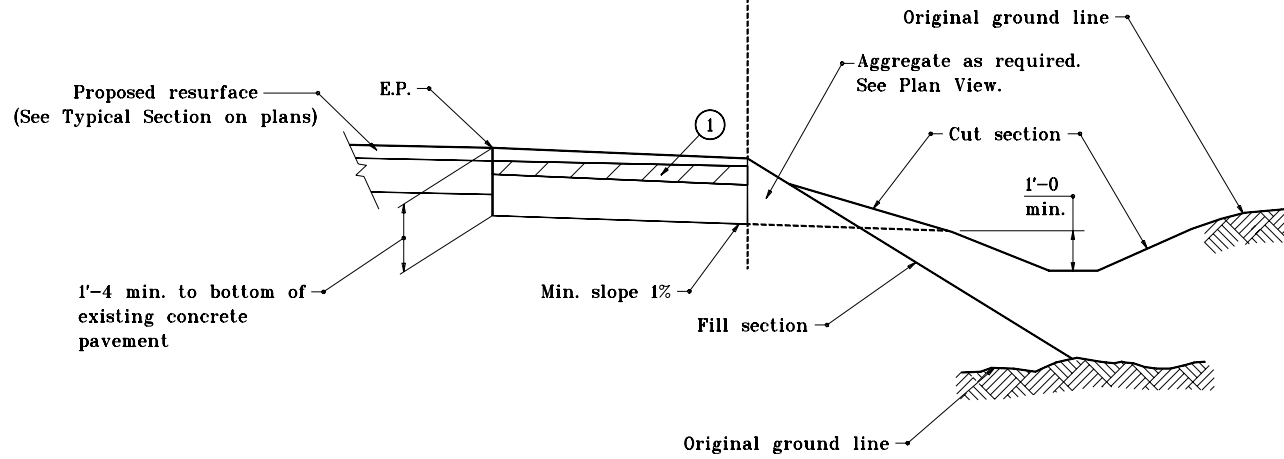

ELEVATION

SHOULDER DRAIN

INDIANA DEPARTMENT OF TRANSPORTATION	
SHOULDER DRAIN	
MAY 1998	
STANDARD DRAWING NO. E 608-SHDR-01	
DETAILS PLACED IN THIS FORMAT 11-15-99	
	/s/ Anthony L. Uremovich 11-15-99 DESIGN STANDARDS ENGINEER DATE
	/s/ Firooz Zandi 11-15-99 CHIEF HIGHWAY ENGINEER DATE
	ORIGINALLY APPROVED 5-01-98