


- 1. For reinforcement details, see Standard Drawing E 609-RCBA-03 for square RCBAs and Standard Drawing E 609-RCBA-04 for skewed RCBAs.
- 2. 10" if design year AADT < 1000 12" if design year AADT ≥ 1000
- 3. All reinforcing bars shall be epoxy coated.
- 4. See Standard Drawings E 609-RCBA-07 and E 609-BRJT-01 for details of Type I-A Joint.

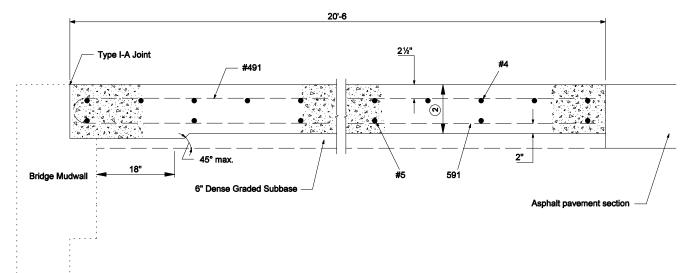

INDIANA DEPARTMENT OF TRANSPORTATION REINFORCED CONCRETE BRIDGE APPROACH FOR USE WITH ASPHALT PVMT.

SEPTEMBER 2005

STANDARD DRAWING NO. E 609-RCBA-01



/s/ Richard L. VanCleave 9-01-05 DESIGN STANDARDS ENGINEER

/s/ Richard K.Smutzer
CHIEF HIGHWAY ENGINEER