


NOTES :

1. See Standard Drawing E 610-DRIV-13 for General Notes.
 2. See Standard Drawing E 610-DRIV-10 for Sections A-A, B-B, and C-C.
- (10) Where the shoulder is earth or aggregate or the paved width is less than 8 ft, the drive radii shall be tangent to the edge of the travel lane. Where the paved shoulder width is 8 ft. or more, the drive radii shall be tangent to the edge of the paved shoulder.

PLAN VIEW

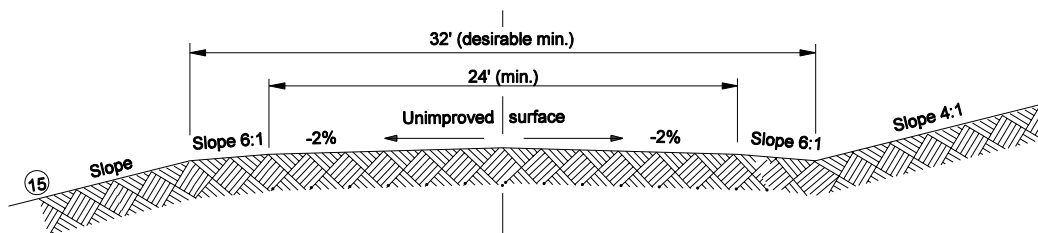


SECTION D-D

INDIANA DEPARTMENT OF TRANSPORTATION

**CLASS V DRIVE
FIELD ENTRANCE**

MARCH 2006

STANDARD DRAWING NO. E 610-DRIV-05

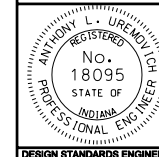

/s/ Anthony L. Uremovitch 3-01-06
DESIGN STANDARDS ENGINEER DATE

/s/ Ftirooz Zandi 3-01-06
CHIEF HIGHWAY ENGINEER DATE

DESIGN STANDARDS ENGINEER