


TYPICAL PROFILE GRADE IN FILL

NOTES :

1. See Standard Drawing E 610-DRIV-06 for plan and sections of Class VI drive.
2. See Standard Drawing E 610-DRIV-13 for General Notes.

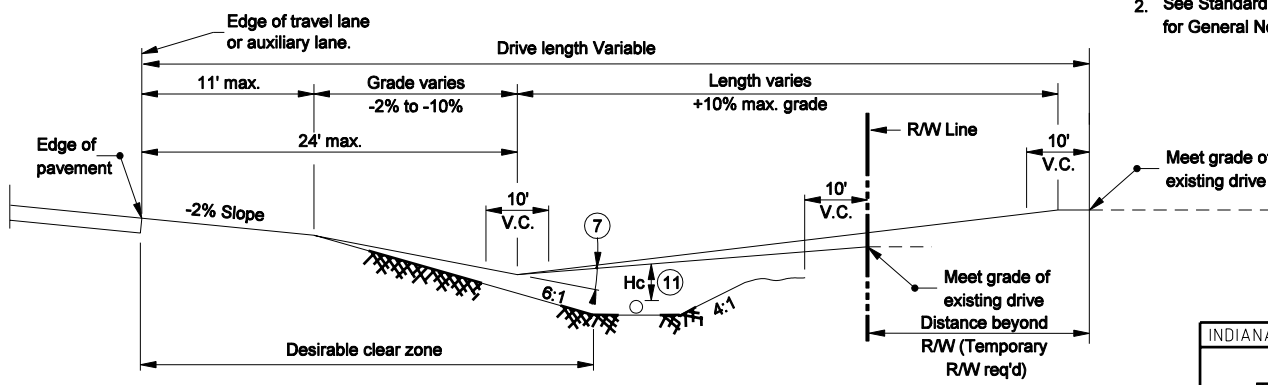

TYPICAL PROFILE GRADE IN CUT

INDIANA DEPARTMENT OF TRANSPORTATION	
CLASS VI DRIVE TYPICAL PROFILE GRADES	
MARCH 2006	
STANDARD DRAWING NO. E 610-DRIV-11	
	/s/ Richard L. VanCleave 3-01-06 DESIGN STANDARDS ENGINEER DATE
	/s/ Richard K. Smutzer 3-01-06 CHIEF HIGHWAY ENGINEER DATE
DESIGN STANDARDS ENGINEER	