


**GENERAL NOTES**

1. Tie wire securement points on tree shall be above the first or second main branch.
2. See Standard Drawing E 622-LSPL-04 for Rubber Hose Detail.

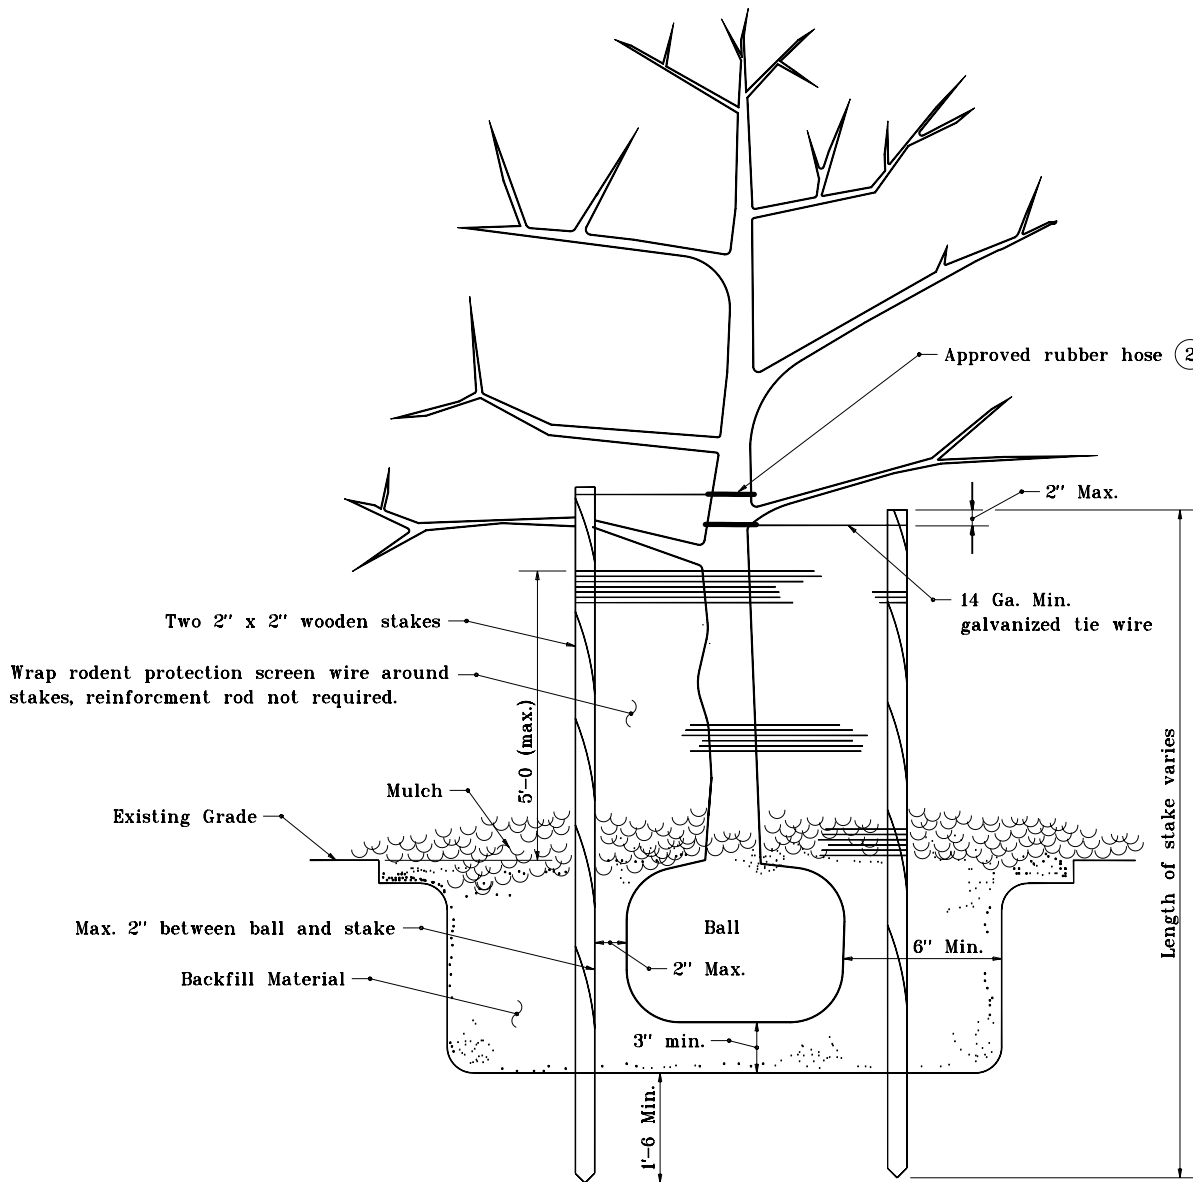

Detail applies to trees less than 1 1/4" caliper.

INDIANA DEPARTMENT OF TRANSPORTATION	
<b>PLANTING BALLED AND BURLAPPED TREE</b>	
APRIL 1995	
<b>STANDARD DRAWING NO. E 622-LSPL-01</b>	
	DETAILS PLACED IN THIS FORMAT 11-15-99 /s/ Anthony L. Uremovich 11-15-99 DESIGN STANDARDS ENGINEER DATE
DESIGN STANDARDS ENGINEER	/s/ Firooz Zandi 11-15-99 CHIEF HIGHWAY ENGINEER DATE ORIGINALLY APPROVED 4-03-95