


GENERAL NOTES


- 1. Brick, block, or concrete may be used.
- 2. T = 8" for brick structure T = 6" for segmental block structure
- 3 In special cases or where inlet pipe is required, A₁, B₁, A₂, and B₂ shall be increased or decreased 1'-0, as directed.
- 4 2" dia. pipe drain from bottom of curb to inlet. Aggregate to be placed around inlet end of pipe.
- 5 3" dia. pipe to be kept open for drainage of subgrade or base until surface is placed.

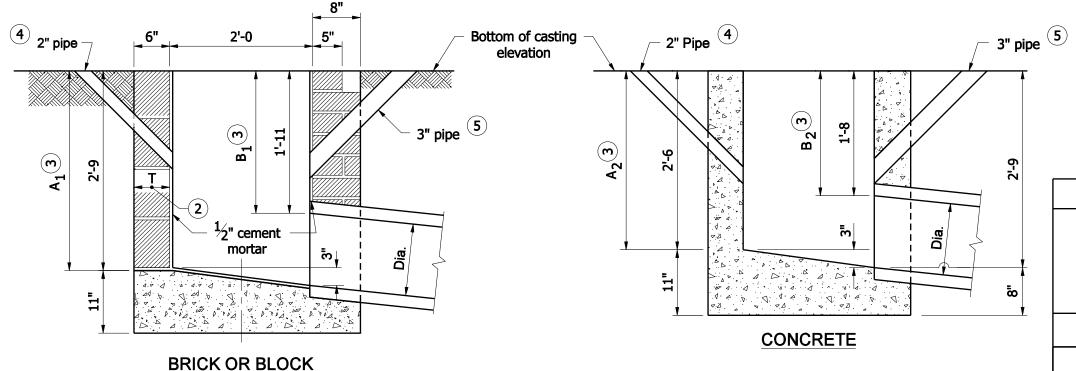

INDIANA DEPARTMENT OF TRANSPORTATION **INLET TYPE A**

SEPTEMBER 2008

STANDARD DRAWING NO. E 720- INST-01

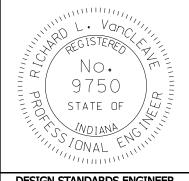

/s/Richard L. VanCleave 09/02/08 DESIGN STANDARDS ENGINEER DATE

/s/ Mark A. Miller CHIEF HIGHWAY ENGINEER

09/02/08 DATE

DESIGN STANDARDS ENGINEER