


GENERAL NOTES

1. See Standard Drawing E 801-TCLG-01 for additional general notes.

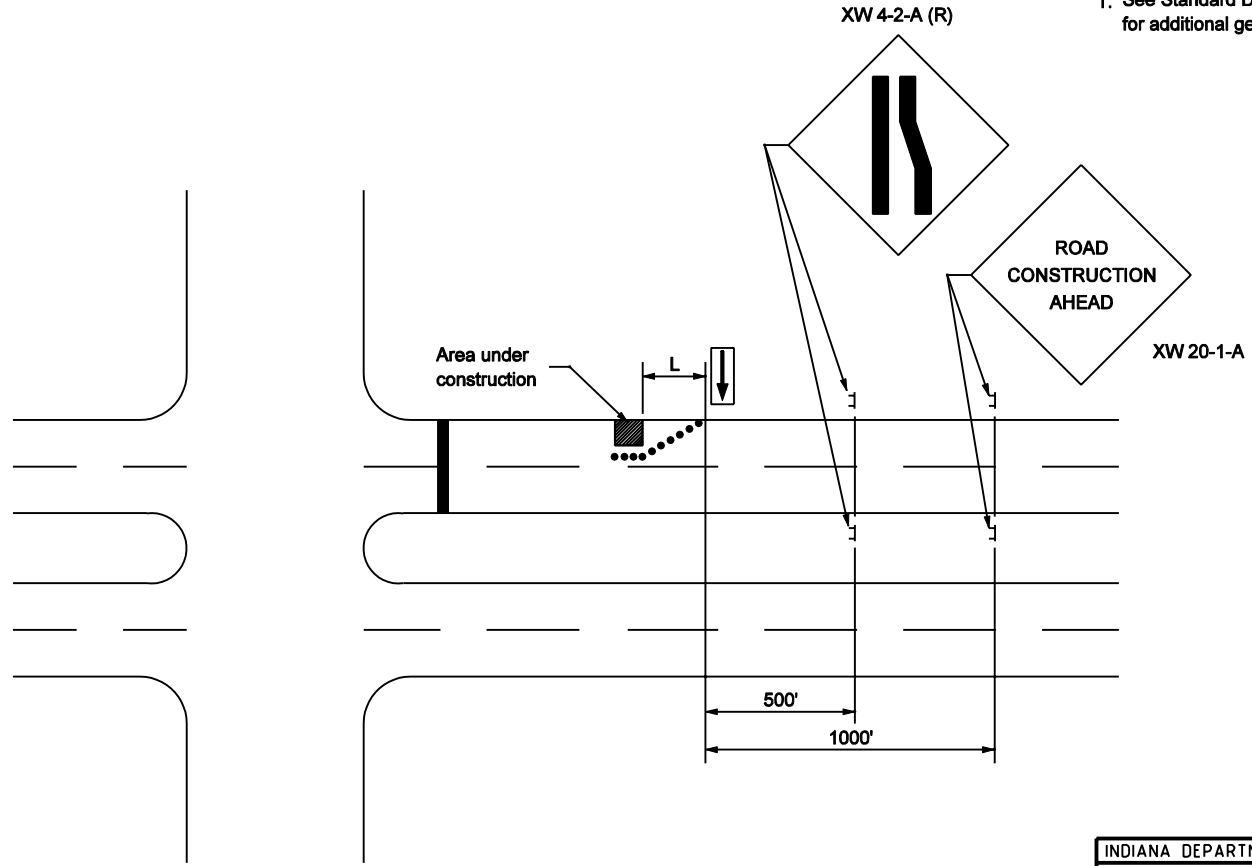


INDIANA DEPARTMENT OF TRANSPORTATION

**TRAFFIC CONTROL
FOR LANE CLOSURE**

SEPTEMBER 2002

STANDARD DRAWING NO. E 801-TCLC-11

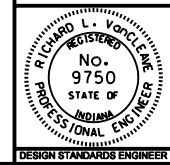

/s/ Richard L. VanCleave 9-03-02
DESIGN STANDARDS ENGINEER DATE

/s/ Richard K. Smutzer 9-03-02
CHIEF HIGHWAY ENGINEER DATE

DESIGN STANDARDS ENGINEER