



PLAN

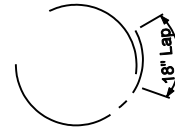


**NOTES:**

1. For barrier wall width transition see Standard Drawing E 602-CCMB-03
2.  $\text{\textcircled{C}}$  Anchor Bolt

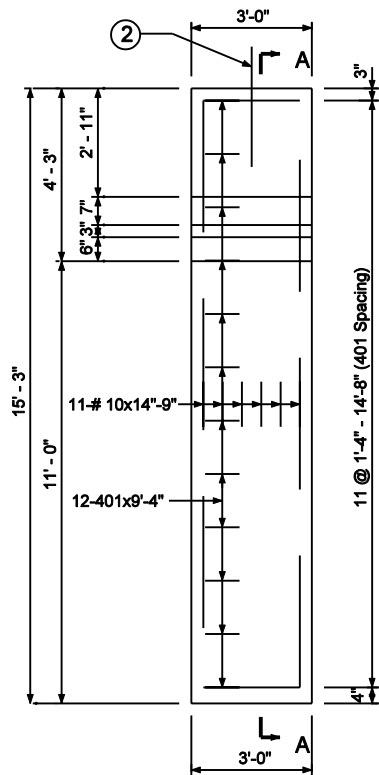


ELEVATION

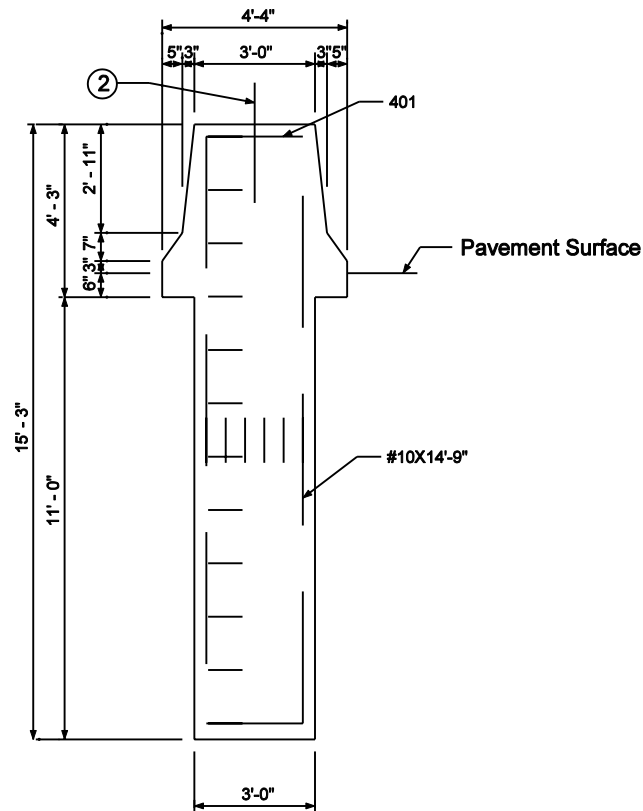

SECTION A-A

INDIANA DEPARTMENT OF TRANSPORTATION  
**OVERHEAD BALANCED CANTILEVER  
 SIGN FOUNDATION FOR 45" CONC.  
 BARRIER WALL TYPE XIII - B**  
 MARCH 2003

STANDARD DRAWING NO. E 802-SNFT-03

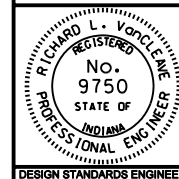

/s/ Richard L. VanCleave 3-03-03  
 DESIGN STANDARDS ENGINEER DATE

/s/ Richard K. Smutzer 3-03-03  
 CHIEF HIGHWAY ENGINEER DATE

DESIGN STANDARDS ENGINEER