


**BRIDGE A**

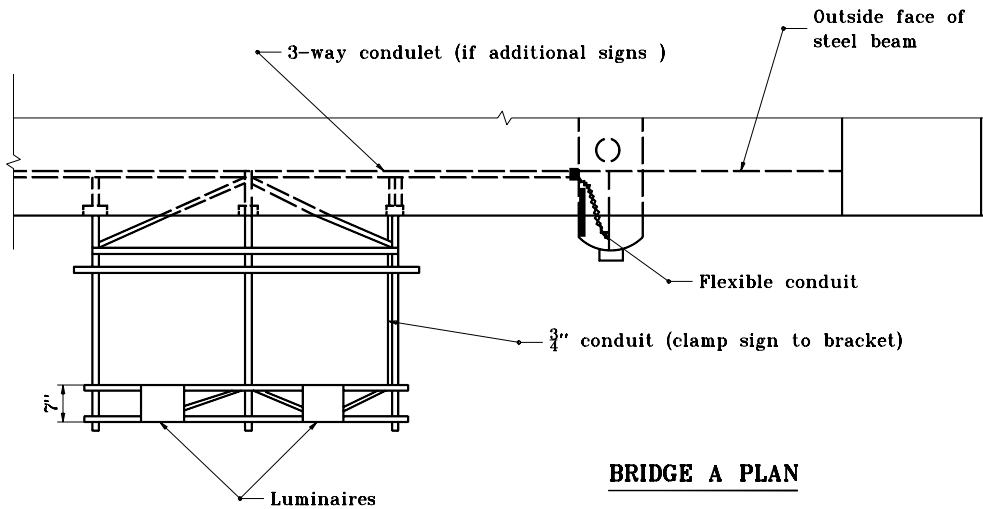

**BRIDGE A PLAN**

INDIANA DEPARTMENT OF TRANSPORTATION	
<b>SIGN ILLUMINATION DETAILS</b>	
SEPTEMBER 2001	
STANDARD DRAWING NO. <b>E 802-SNIL-01</b>	
	<i>/s/ Anthony L. Uremovich</i> 9-04-01 DESIGN STANDARDS ENGINEER      DATE
	<i>/s/ Firooz Zandi</i> 9-04-01 CHIEF HIGHWAY ENGINEER      DATE
DESIGN STANDARDS ENGINEER	