


NOTES
See Standard Drawing E 805-SGCF-03 for General Notes.

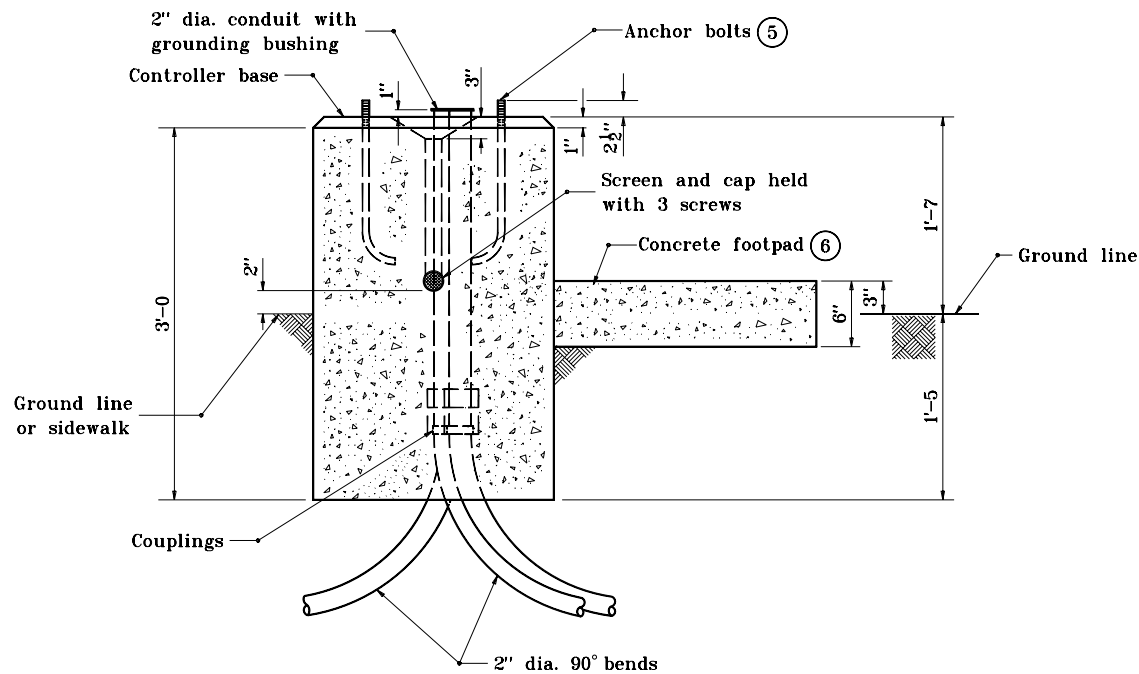

INDIANA DEPARTMENT OF TRANSPORTATION
**CONTROLLER CABINET
FOUNDATION TYPE M**
SEPTEMBER 1998

STANDARD DRAWING NO. E 805-SGCF-02

	DETAILS PLACED IN THIS FORMAT	11-15-99
	/s/ Anthony L. Uremovich	11-15-99
	DESIGN STANDARDS ENGINEER	DATE
	/s/ Firooz Zandi	11-15-99
	CHIEF HIGHWAY ENGINEER	DATE
DESIGN STANDARDS ENGINEER	ORIGINALLY APPROVED	9-01-98