



GENERAL NOTES

(A) 1/2" preformed joint

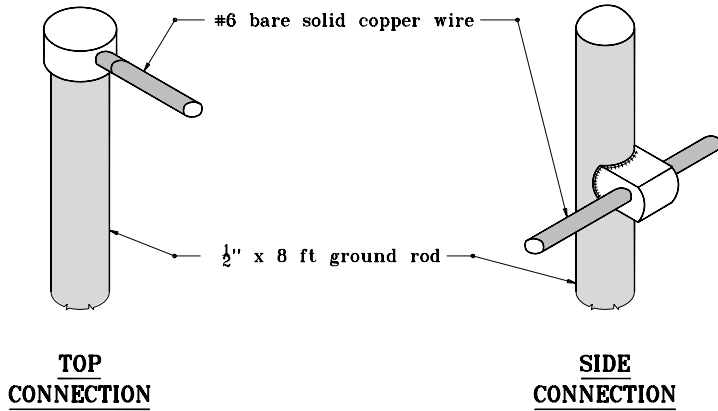


THERMO WELD

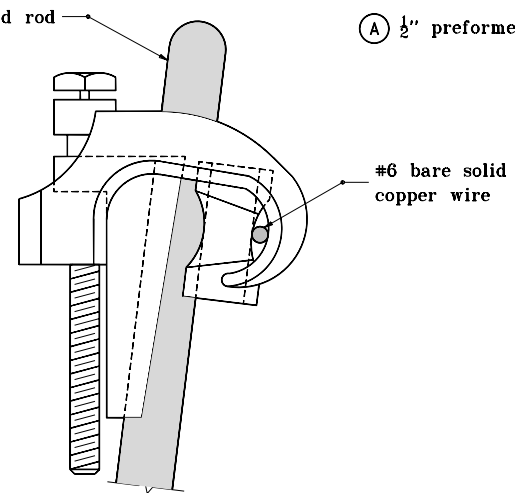

GROUNDING GRID

GROUND ROD CONNECTIONS

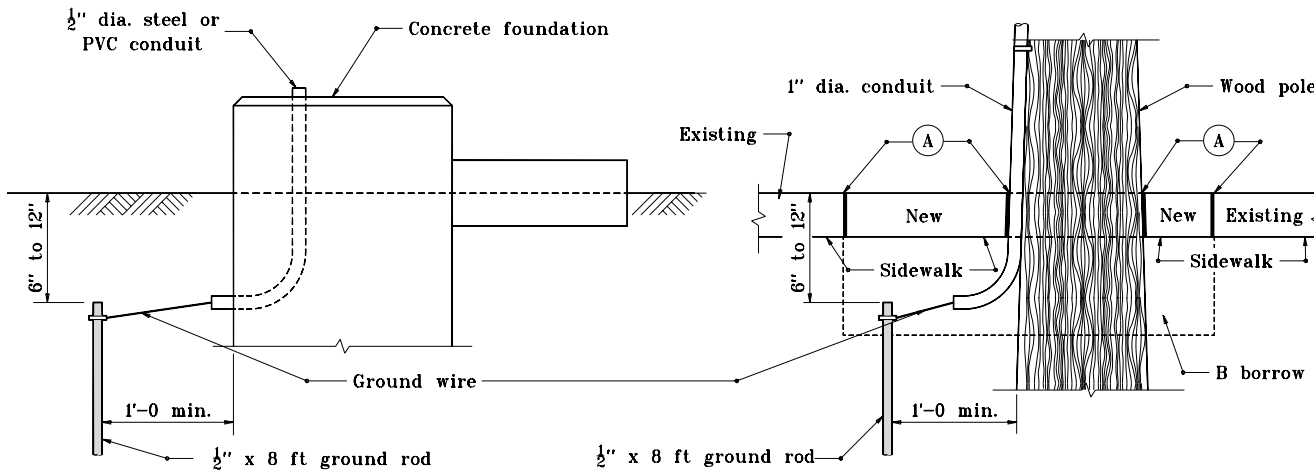

**TYPICAL DETAIL
GROUND ROD IN EARTH**


**TYPICAL DETAIL
GROUND ROD IN SIDEWALK**

INDIANA DEPARTMENT OF TRANSPORTATION

GROUND ROD

SEPTEMBER 1998

STANDARD DRAWING NO. **E 805-SGGR-01**

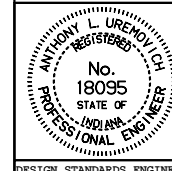

DETAILS PLACED IN THIS FORMAT 11-15-99

/s/ Anthony L. Uremovich 11-15-99
DESIGN STANDARDS ENGINEER DATE

/s/ Firooz Zandi 11-15-99
CHIEF HIGHWAY ENGINEER DATE

DESIGN STANDARDS ENGINEER

ORIGINALLY APPROVED 9-01-98