




ALUMINUM POLES

STEEL POLES

GROUNDING POST DETAIL

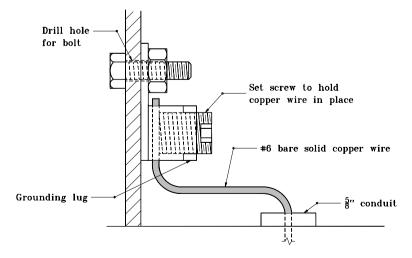

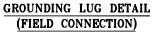

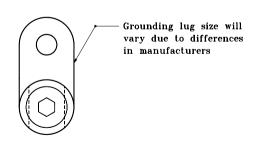

INDIANA DEPARTMENT OF TRANSPORTATION

GROUNDING DETAILS

MARCH 1995

STANDARD DRAWING NO.E 805-SGGR-03

No. 2 18095 STATE OF WALLS DETAILS PLACED IN THIS FORMAT 11-15-99

/s/Anthony L. Uremovich 11-15-99
DESIGN STANDARDS ENGINEER DATE

/s/ Firooz Zandi 11-15-9

DESIGN STANDARDS ENGINEER ORIGINALL

ORIGINALLY APPROVED

3-01-