



LOOP WIRING DIAGRAM

GENERAL NOTES

- ① Duct loop wires to be twisted around each other a minimum of 5 turns/ft then coiled and tied with self-locking strips.
- ② Loop wires to be tagged in or out as indicated.
- ③ See splice detail (waterproofing) on Standard Drawing E 805-SGLI-04.

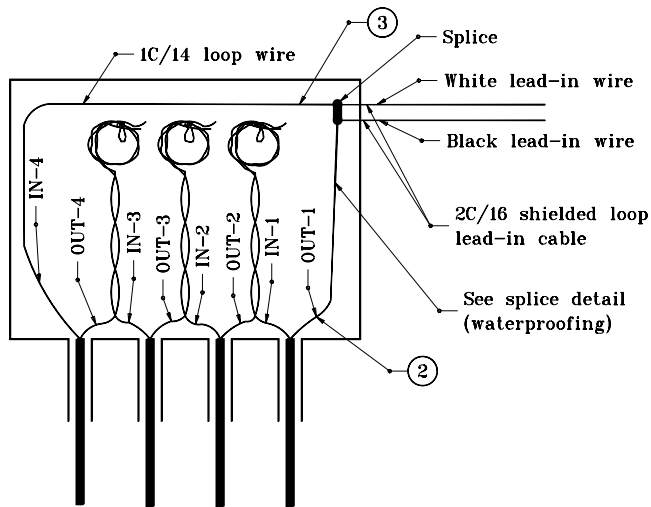

①
DETAIL A
DETECTOR HOUSING WIRING

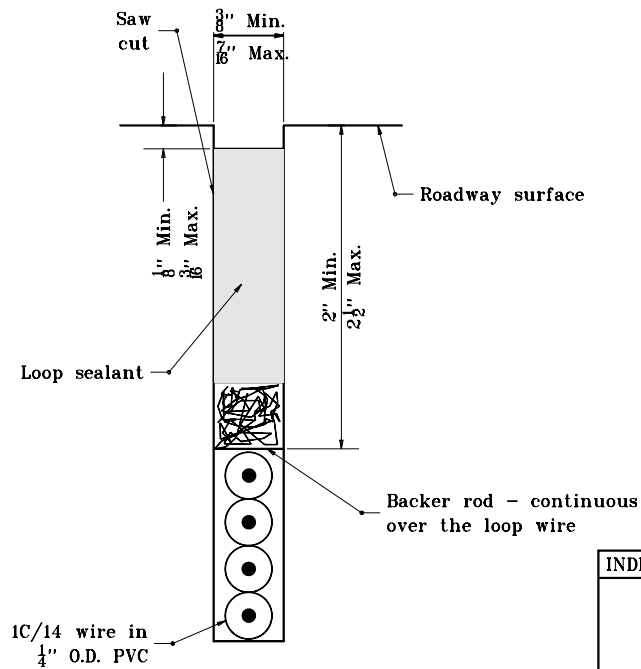

LOOP SAW-CUT DETAIL
SECTION B-B

INDIANA DEPARTMENT OF TRANSPORTATION	
TRAFFIC SIGNAL LOOP INSTALLATION	
MARCH 1995	
STANDARD DRAWING NO. E 805-SGLI-02	
	DETAILS PLACED IN THIS FORMAT 11-15-99
	/s/ Anthony L. Uremovich 11-15-99 DESIGN STANDARDS ENGINEER DATE
	/s/ Firooz Zandi 11-15-99 CHIEF HIGHWAY ENGINEER DATE
DESIGN STANDARDS ENGINEER	ORIGINALLY APPROVED 3-01-95