


GENERAL NOTES

1. Perforated aluminum skirt shall be aluminum, $\frac{1}{8}$ " thick, $\frac{3}{8}$ " D holes, $\frac{1}{2}$ " O.C. staggered material.
2. The base plate of the high mast pole and exposed anchor bolts shall be enclosed by the aluminum skirt.

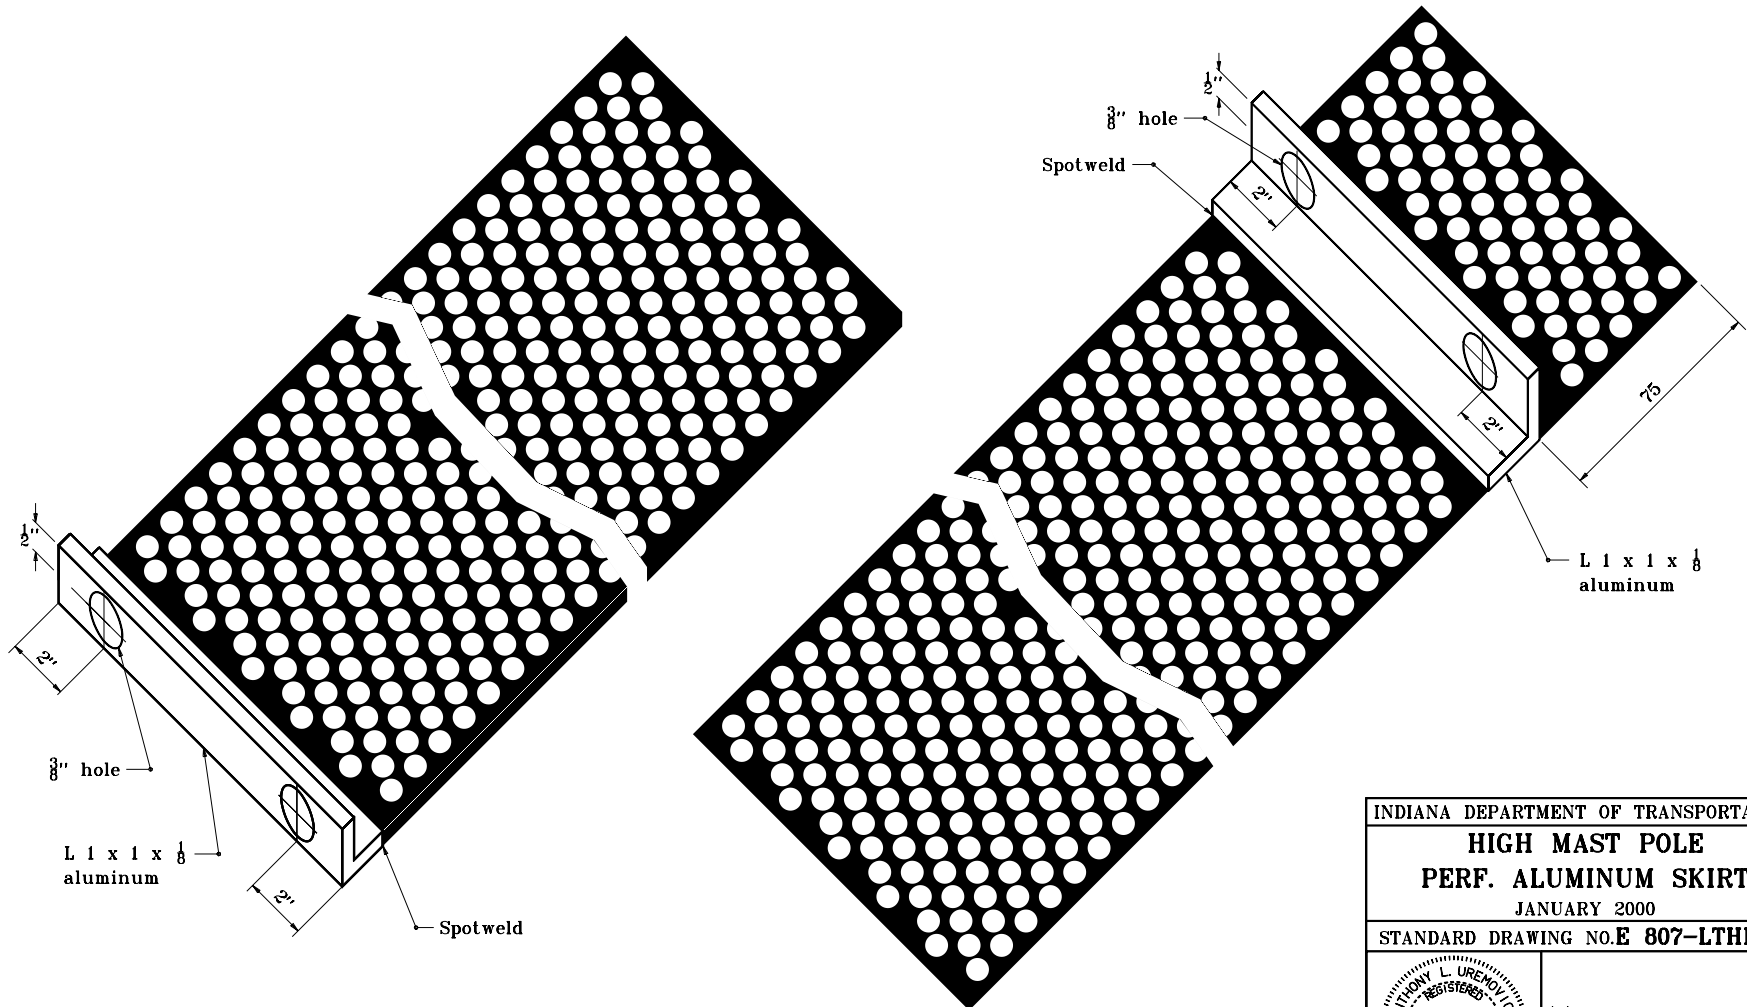

PERFORATED ALUMINUM SKIRT

INDIANA DEPARTMENT OF TRANSPORTATION	
HIGH MAST POLE PERF. ALUMINUM SKIRT	
JANUARY 2000	
STANDARD DRAWING NO. E 807-LTHM-02	
	/s/ Anthony L. Uremovich 1-03-00 DESIGN STANDARDS ENGINEER DATE
	/s/ Firooz Zandi 1-03-00 CHIEF HIGHWAY ENGINEER DATE