



GENERAL NOTES


- 1. Horizontal strokes are 1'-4 wide.
- Vertical strokes are 4" wide.

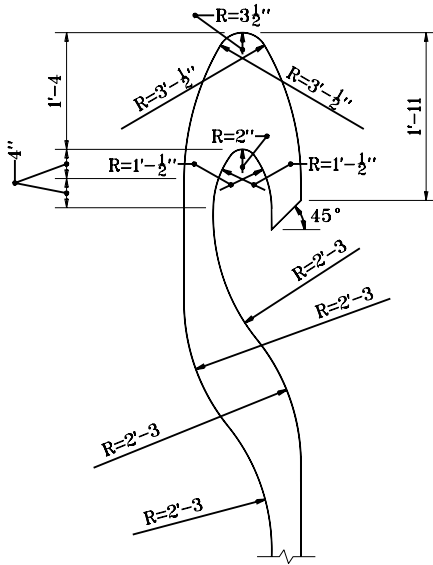

DETAILS FOR "C,G,S"

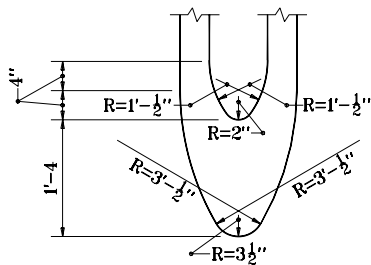

DETAILS FOR "O"

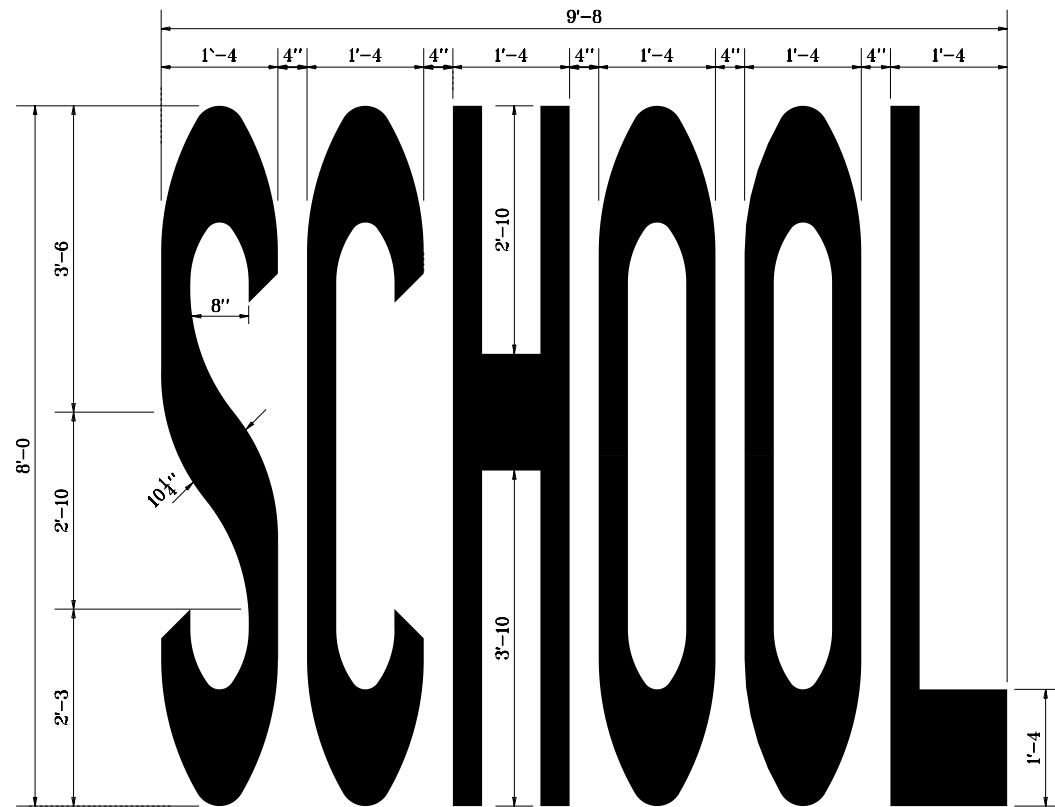

INDIANA DEPARTMENT OF TRANSPORTATION

TRANSVERSE MARKINGS

MARCH 1995

STANDARD DRAWING NOE 808-MKPM-04

	DETAILS PLACED IN THIS FORMAT 7-27-99
	/s/ Anthony L. Uremovich 7-27-99 DESIGN STANDARDS ENGINEER DATE
	/s/ Firooz Zandi 7-27-99 CHIEF HIGHWAY ENGINEER DATE
DESIGN STANDARDS ENGINEER	ORIGINALLY APPROVED 3-01-95