



**SECTION A-A**

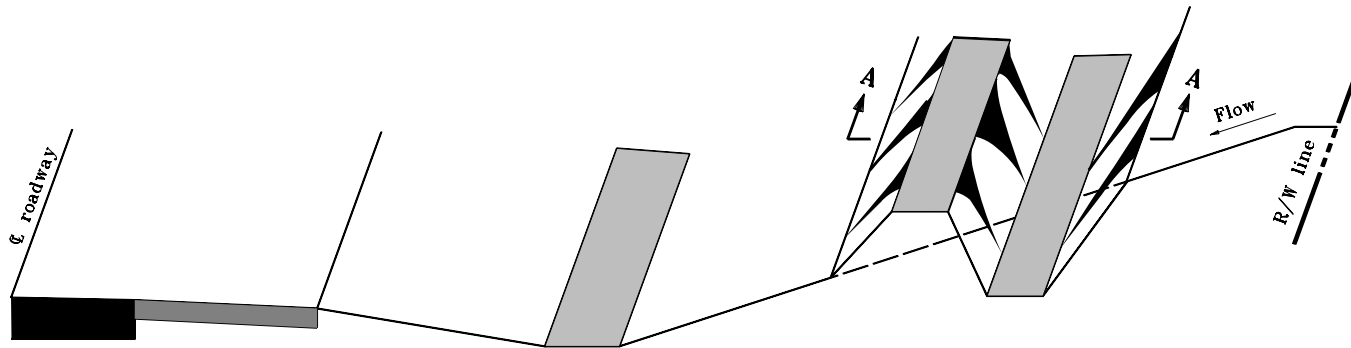

**APPLICATION IN CUT SECTION**

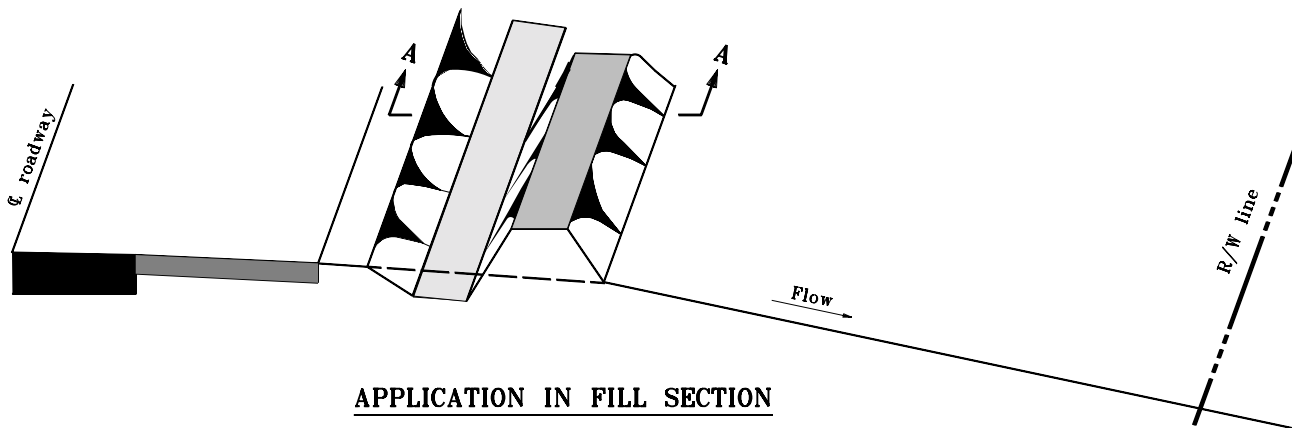

**APPLICATION IN FILL SECTION**

All dimensions are in mm unless otherwise specified.

INDIANA DEPARTMENT OF TRANSPORTATION	
<b>TEMPORARY INTERCEPTOR DITCH</b>	
MARCH 2002	
STANDARD DRAWING NO. 205-TECS-01	
	/s/ Richard L. VanCleave 3-01-02 DESIGN STANDARDS ENGINEER DATE
	/s/ Richard K. Smutzer 3-01-02 CHIEF HIGHWAY ENGINEER DATE
DESIGN STANDARDS ENGINEER	