


SECTION B-B

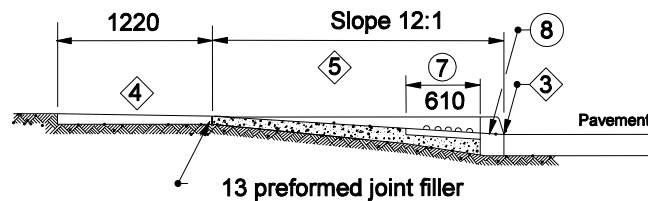

SECTION A-A

NOTES :

- ⑥ See Standard Drawing 604-SWCR-02 for groove details.
- ⑦ See Standard Drawing 604-SWCR-02 for details of the detectable warning surface.
- ⑧ See Standard Drawing 604-SWCR-02 for alternate curb construction.
- 9. See Standard Drawing 604-SWCR-02 for typical ramp construction detail.
- 10. See Standard Drawing 604-SWCR-01 and -02 for Location Plan and General Notes respectively.


All Dimension are in mm unless otherwise specified

INDIANA DEPARTMENT OF TRANSPORTATION

**SIDEWALK CURB RAMPS
TYPE C**

SEPTEMBER 2005

STANDARD DRAWING NO. 604-SWCR-05

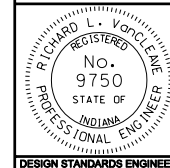

/s/ Richard L. VanCleave 9-01-05
DESIGN STANDARDS ENGINEER DATE

/s/ Richard K. Smutzer 9-01-05
CHIEF HIGHWAY ENGINEER DATE

DESIGN STANDARDS ENGINEER