




**COMBINED CONCRETE CURB  
AND GUTTER, TYPE B  
(MOUNTABLE)**

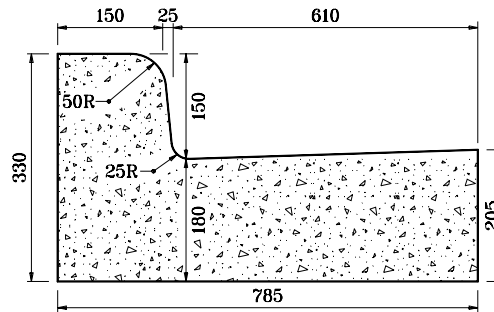

**COMBINED CONCRETE CURB  
AND GUTTER  
(BARRIER)**

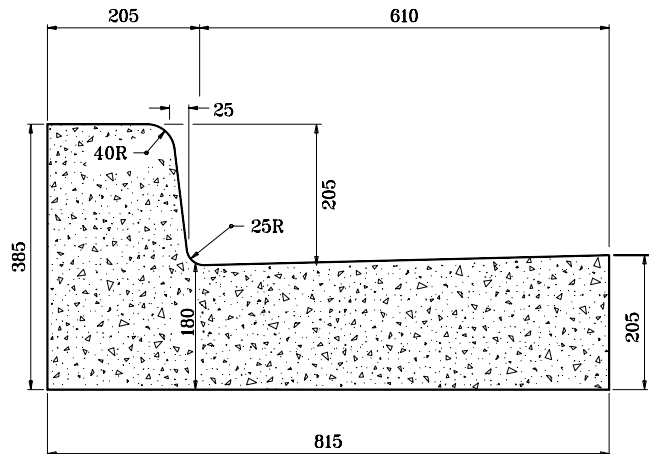

**COMBINED CONCRETE CURB  
AND GUTTER, TYPE C  
(BARRIER)**

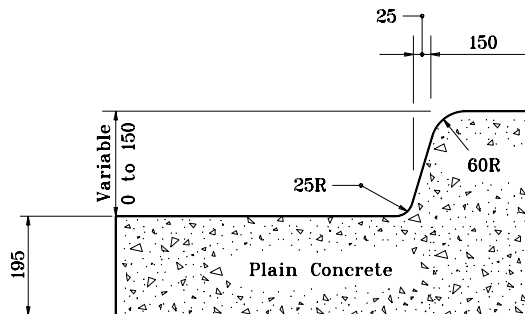


**MONOLITHIC CURB**

All dimensions are in mm unless otherwise specified.

INDIANA DEPARTMENT OF TRANSPORTATION

**COMBINED CONCRETE CURB  
AND GUTTER**  
SEPTEMBER 1999

STANDARD DRAWING NO. 605-CCG-01

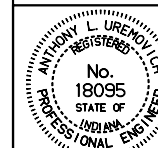

/s/ Anthony L. Uremovich 9-01-99  
DESIGN STANDARDS ENGINEER DATE

/s/ Donald W. Lucas 9-01-99  
CHIEF HIGHWAY ENGINEER DATE

Source Sheet: ME

DESIGN STANDARDS ENGINEER