



**EAR CONSTRUCTION TYPE "B"**

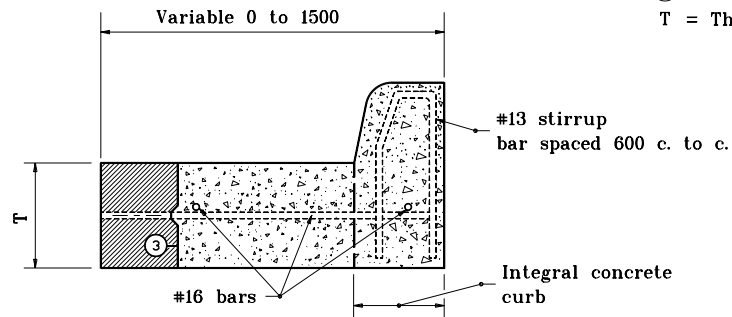


**SECTION C-C**

**LEGEND**

- ① Keyway joint
  - ② 30 preformed joint filler
  - ⑭ Integral concrete curb
  - ③ Longitudinal construction joint
- T = Thickness of pavement

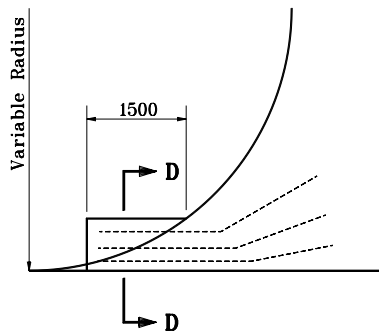

**EAR CONSTRUCTION TYPE "C"**

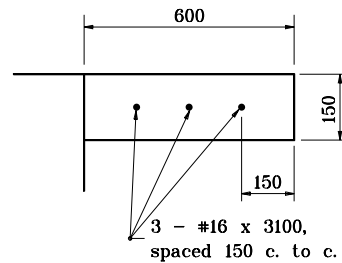

**SECTION D-D**

All dimensions are in mm unless otherwise specified.


INDIANA DEPARTMENT OF TRANSPORTATION

**EAR CONSTRUCTION**

**TYPE B AND C**

JANUARY 1998

STANDARD DRAWING NO. 605-ERCN-02

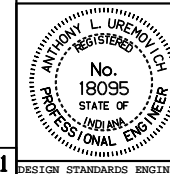

/s/ Anthony L. Uremovich 1-02-98  
DESIGN STANDARDS ENGINEER DATE

/s/ Donald W. Lucas 1-02-98  
CHIEF HIGHWAY ENGINEER DATE

Source Sheet: M11