


PLAN VIEW
(PAVED SHOULDER LESS THAN 2400 IN WIDTH OR UNPAVED SHOULDER)

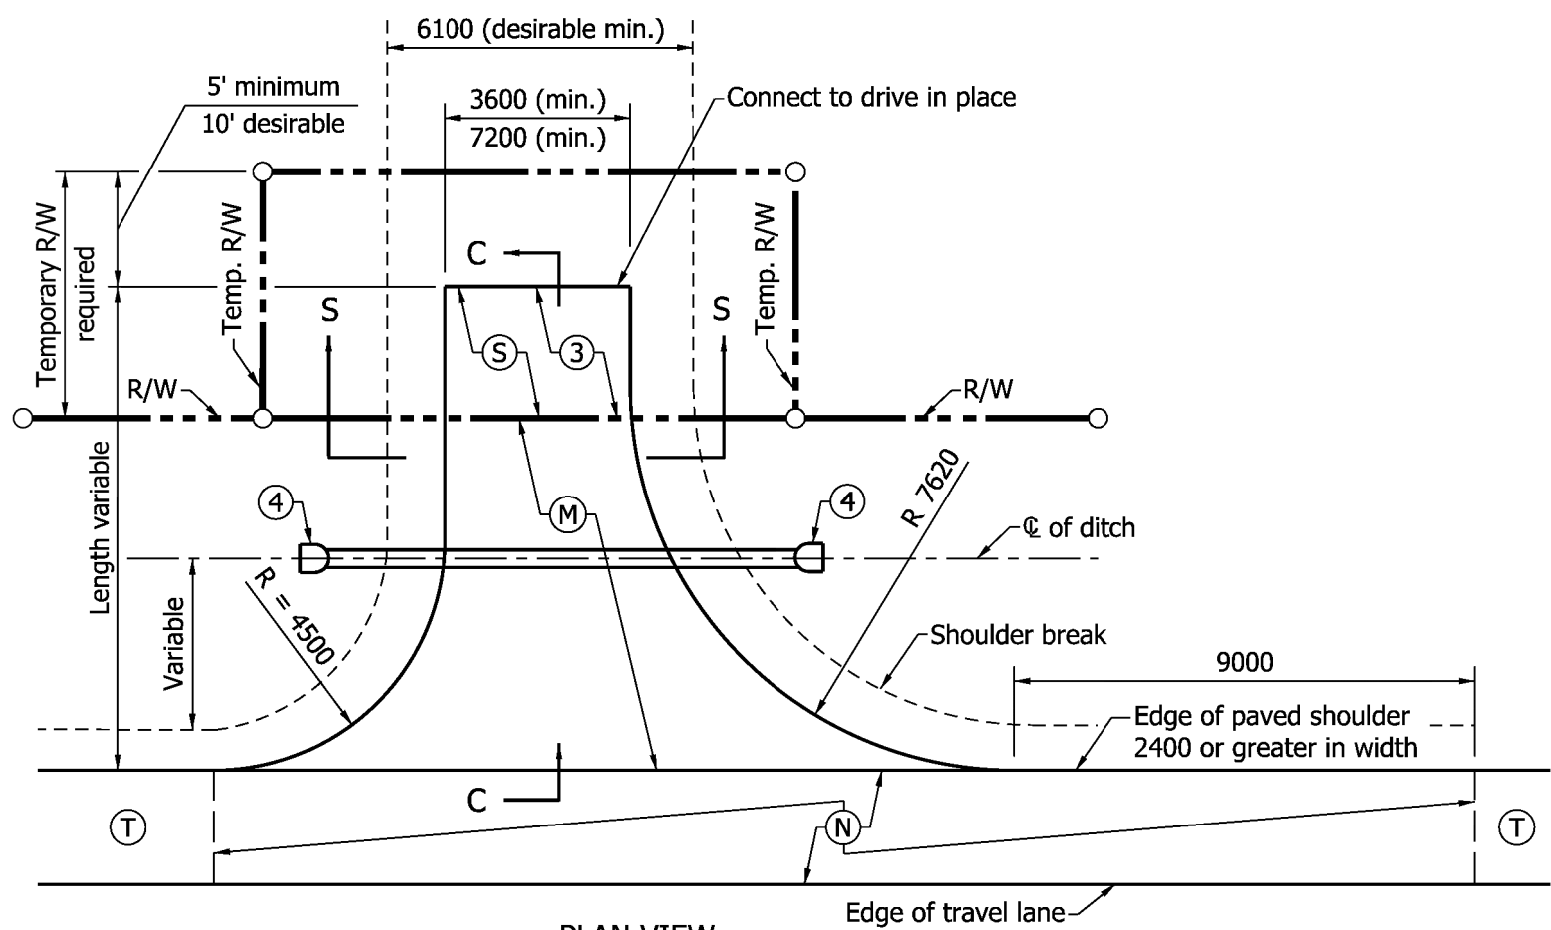

PLAN VIEW
(PAVED SHOULDER 2400 OR GREATER IN WIDTH)


GENERAL NOTES

1. See Standard Drawing 610-DRIV-13 for General Notes and Legend.
2. See Standard Drawings 610-DRIV-10 for Sections A-A, B-B and C-C.
3. See Standard Drawings 610-DRIV-10 for approach grades.
4. See Standard Drawings 610-DRIV-09 for Section S-S.

LEGEND

- (M) HMA for Approaches:
90 kg/m² HMA Surface Type B on
210 kg/m² HMA Intermediate Type B on
subgrade treatment Type IIIA
or
PCCP for Approaches, 150 mm,
subgrade treatment Type IIIA
- (N) Thicker of drive or shoulder section.
- (S) Equivalent to surface in place.
- (T) Plan shoulder section.

All Dimensions are in mm unless otherwise specified.

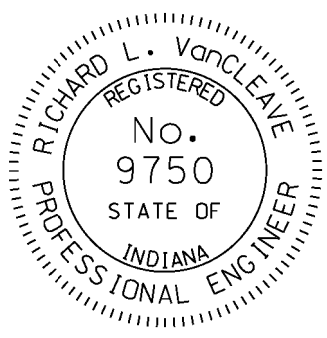INDIANA DEPARTMENT OF TRANSPORTATION	
CLASS II DRIVE	
SEPTEMBER 2009	
STANDARD DRAWING NO.	610-DRIV-02
	<p><i>/s/ Richard L. VanCleave</i> 09/01/09 DESIGN STANDARDS ENGINEER DATE</p> <p><i>/s/ Mark A. Miller</i> 09/01/09 CHIEF HIGHWAY ENGINEER DATE</p>
DESIGN STANDARDS ENGINEER	