


PLAN VIEW

GENERAL NOTES


1. See Standard Drawing 610-DRIV-11 for General Notes and Legend.
2. See Standard Drawings 610-DRIV-13 for Sections A-A, B-B and C-C.
3. Class VI Drive accommodates a WB-65 (IDV) design vehicle with a 13.7 m turning radius.

LEGEND


- (M) HMA for Approaches:
165#/syd HMA Surface Type B on
275#/syd HMA Intermediate Type B on
880#/syd HMA base, Type B on
subgrade treatment Type IIIA
or
PCCP for Approaches, 225, on
subgrade treatment Type IIIA
- (N) Thicker of drive or shoulder section.

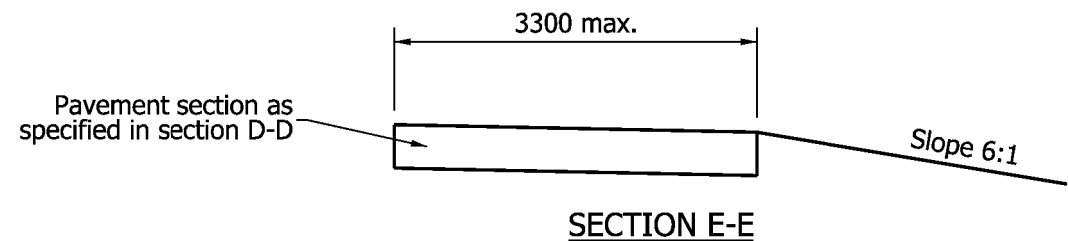

SECTION E-E

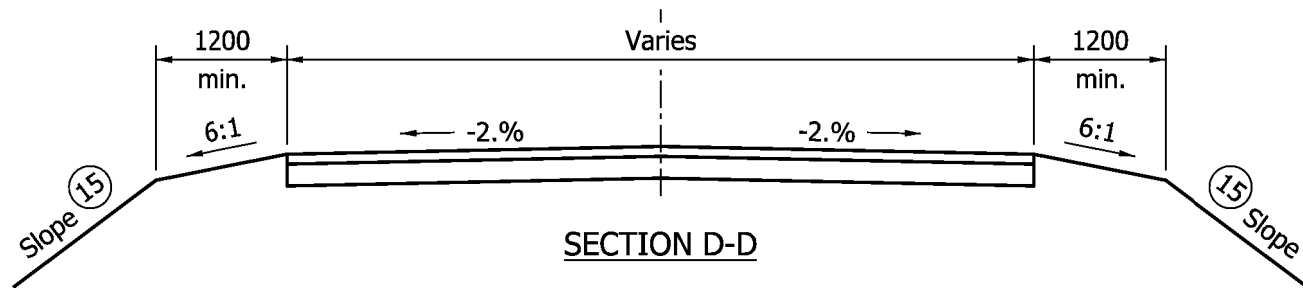

SECTION D-D

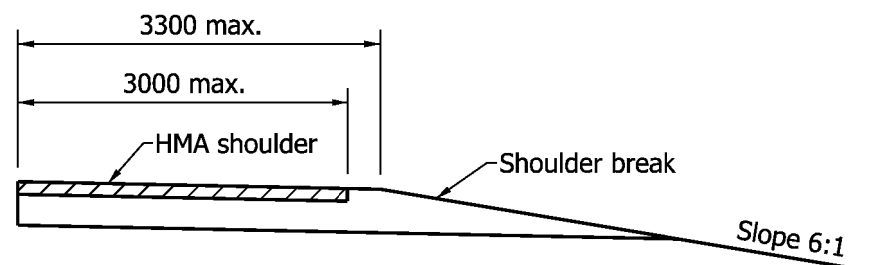

SECTION F-F


All Dimensions are in mm unless otherwise specified.

INDIANA DEPARTMENT OF TRANSPORTATION

CLASS IV DRIVE
PLAN AND SECTIONS

SEPTEMBER 2009

STANDARD DRAWING NO. 610-DRIV-06

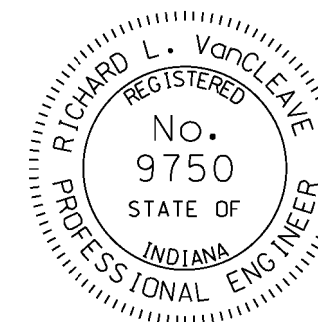

DESIGN STANDARDS ENGINEER

/s/ Richard L. VanCleave 09/01/09
DESIGN STANDARDS ENGINEER DATE

/s/ Mark A. Miller 09/01/09
CHIEF HIGHWAY ENGINEER DATE