




**SECTION A-A  
STANDARD GRATE DETAIL**

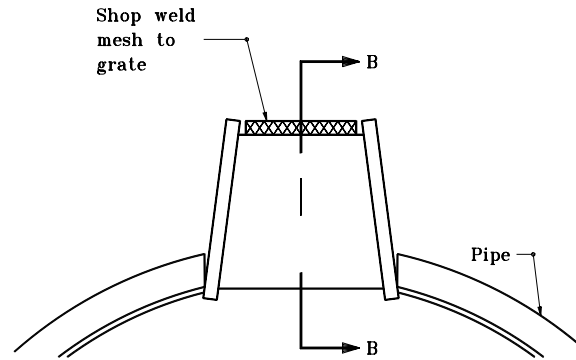

**SECTION A-A  
GRATE DETAIL WITH MESH**

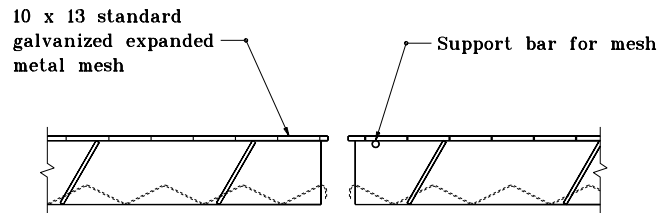

**SECTION B-B**

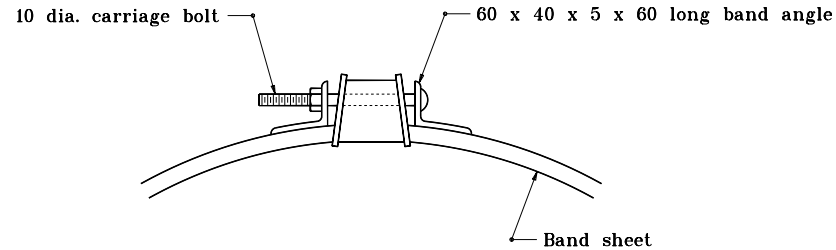

**SECTION C-C**

| STANDARD SIZES |                  |      |      |      |     |     |
|----------------|------------------|------|------|------|-----|-----|
| PIPE THICKNESS | DIAMETER OF PIPE |      |      |      |     |     |
|                | 300              | 375  | 450  | 600  | 750 | 900 |
| 1.63           | X                | X    | X    | X    | X   | X   |
| 2.01           | X                | X    | X    | X    | X   | X   |
| 2.77           | N.A.             | N.A. | N.A. | N.A. | X   | X   |

X - Size available for designated thickness

N.A. - Size not available for designated thickness


All dimensions are in mm unless otherwise specified.

INDIANA DEPARTMENT OF TRANSPORTATION

**SLOTTED DRAIN PIPE**

JANUARY 1998

STANDARD DRAWING NO. 715-SLDR-02

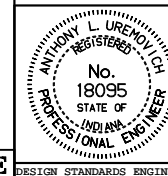

/s/ Anthony L. Uremovich 1-02-98  
DESIGN STANDARDS ENGINEER DATE

/s/ Donald W. Lucas 1-02-98  
CHIEF HIGHWAY ENGINEER DATE

Source Sheet: NONE