
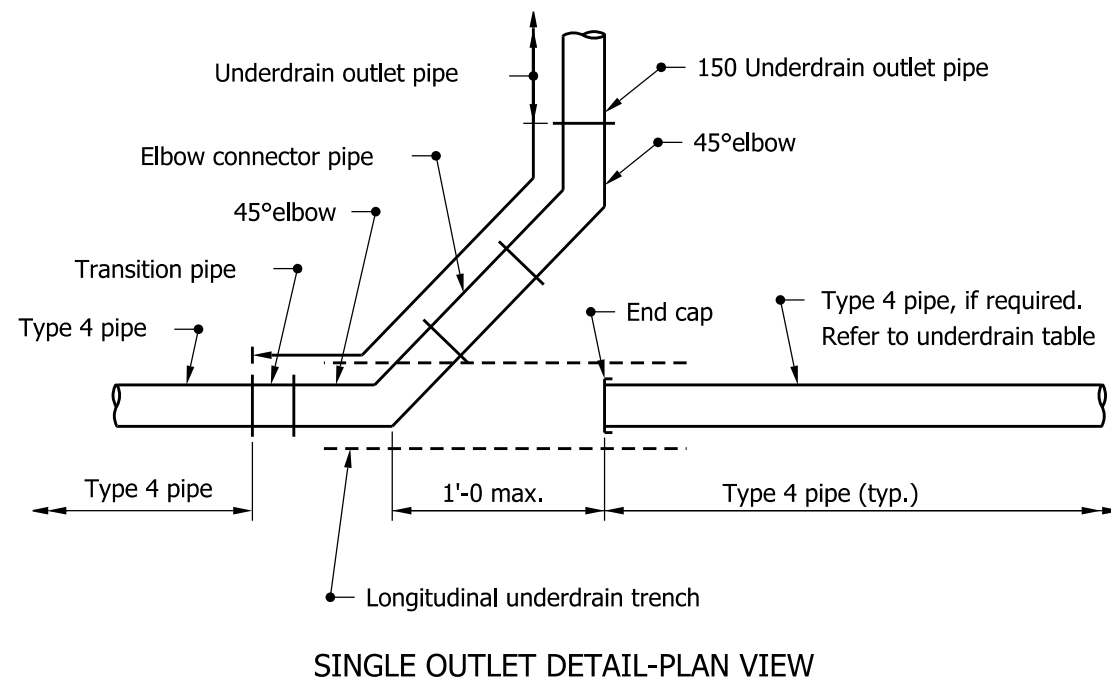


**NOTE:**

1. See Standard Drawing 718-UNDR-07 for General Notes.

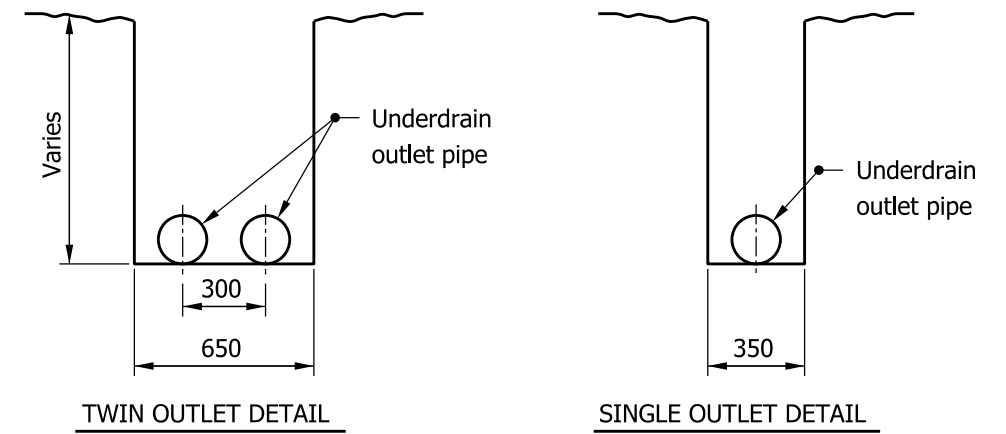


All Dimensions are in mm unless otherwise specified.

**INDIANA DEPARTMENT OF TRANSPORTATION**

**UNDERDRAIN DETAILS**

**SEPTEMBER 2009**

**STANDARD DRAWING NO. 718-UNDR-01**

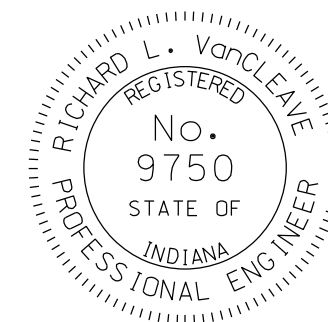

DESIGN STANDARDS ENGINEER

*/s/ Richard L. VanCleave*      09/01/09  
DESIGN STANDARDS ENGINEER      DATE

*/s/ Mark A. Miller*      09/01/09  
CHIEF HIGHWAY ENGINEER      DATE