


SECTION A-A

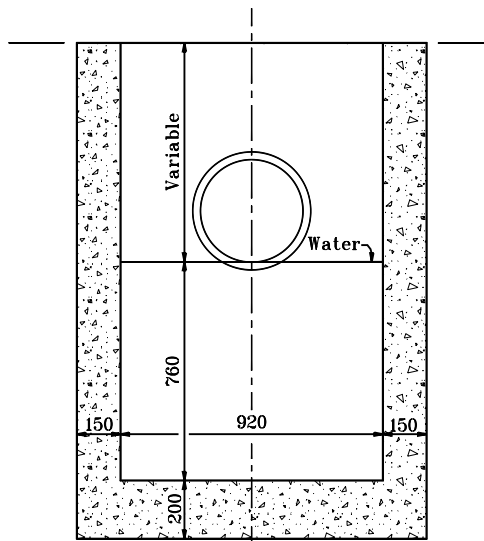

SECTION B-B

All dimensions are in mm unless otherwise specified.


INDIANA DEPARTMENT OF TRANSPORTATION

CATCH BASIN

TYPE K

APRIL 1995

STANDARD DRAWING NO. 720-CBST-05

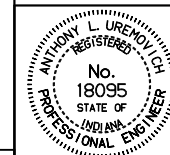

/s/ Anthony L. Uremovich 4-03-95  
DESIGN STANDARDS ENGINEER DATE

/s/ Donald W. Lucas 4-03-95  
CHIEF HIGHWAY ENGINEER DATE

Source Sheet: MD1