




ANCHOR PLATE ALTERNATE D-1

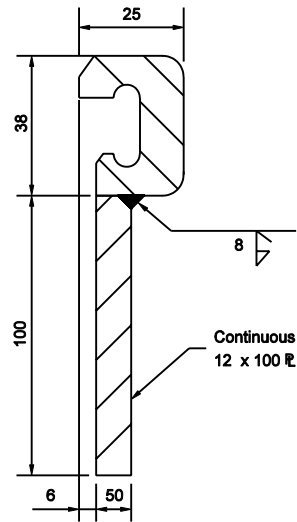

**EXTRUSION & PLATE
ASSEMBLY DETAIL**

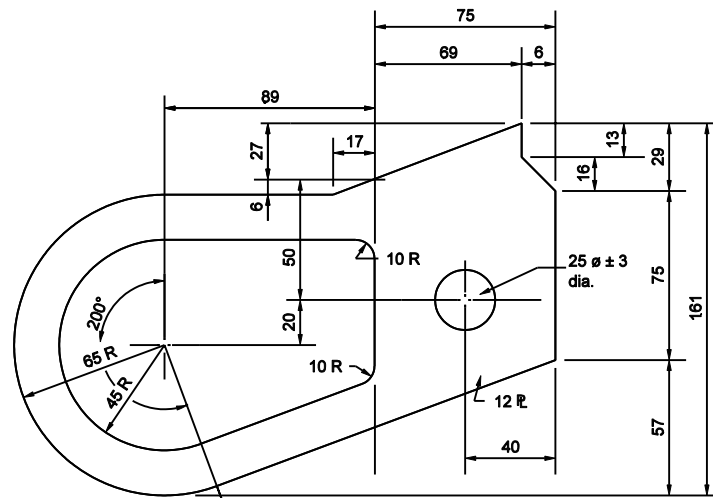

ANCHOR PLATE ALTERNATE D-2

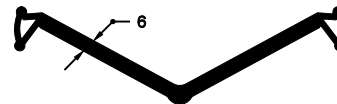

**RJ-400 STRIP
SEAL GLAND**

All Dimension are in mm unless otherwise specified

INDIANA DEPARTMENT OF TRANSPORTATION	
EXPANSION JOINTS CLASS SS (ALTERNATE D)	
SEPTEMBER 2003	
STANDARD DRAWING NO. 724-BSSJ-04A	
	/s/ Richard L. VanCleave 9-02-03 DESIGN STANDARDS ENGINEER DATE
	/s/ Richard K. Smutzer 9-02-03 CHIEF HIGHWAY ENGINEER DATE