



GENERAL NOTES

1. For grating details see Std. Dwg. No. 802-SNWW-02.

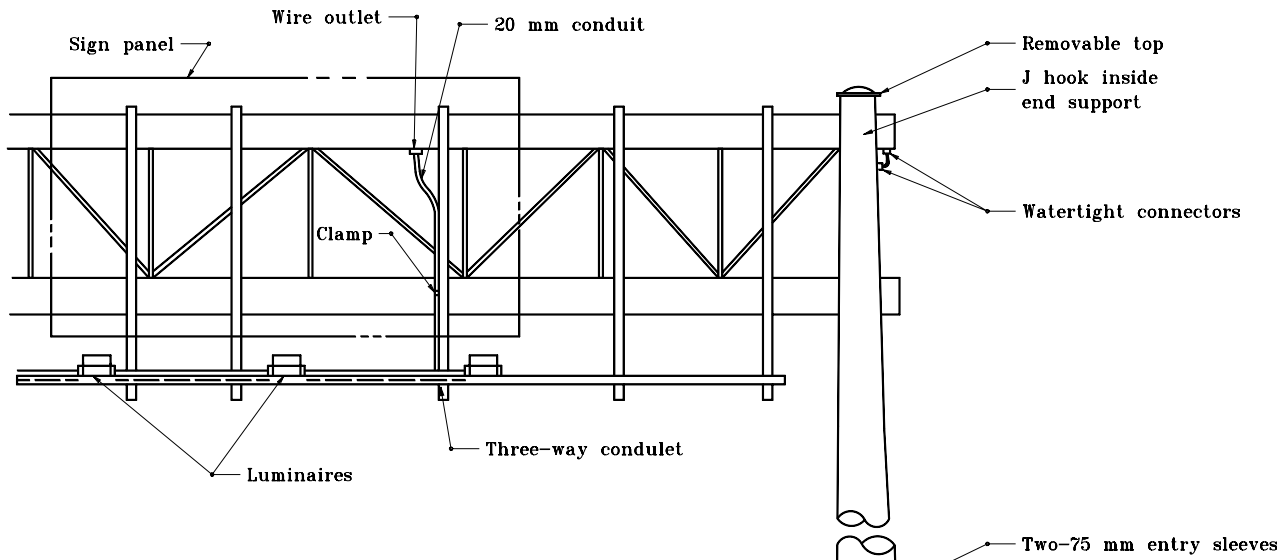

TRUSS

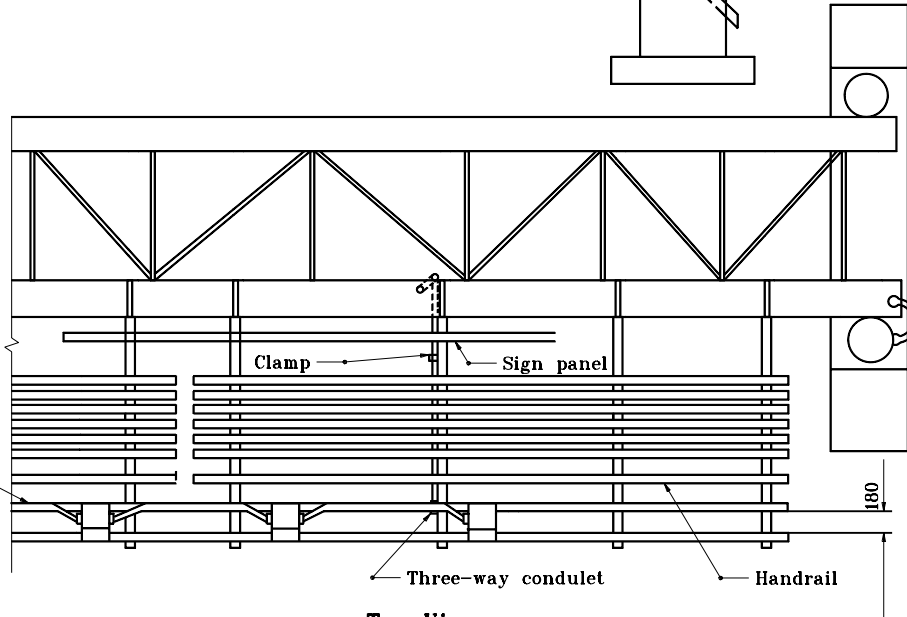

**Top View
TRUSS PLAN**

Lay 20 mm conduit on channel and clamp at intervals not exceeding 3 m

20 mm watertight flexible conduit draped slightly for expansion

All dimensions are in mm unless otherwise specified.

INDIANA DEPARTMENT OF TRANSPORTATION

**SIGN ILLUMINATION
DETAILS**

SEPTEMBER 2001

STANDARD DRAWING NO. **802-SNIL-03**

	/s/ Anthony L. Uremovich 9-04-01 DESIGN STANDARDS ENGINEER DATE
	/s/ Firooz Zandi 9-04-01 CHIEF HIGHWAY ENGINEER DATE

DESIGN STANDARDS ENGINEER