



GENERAL NOTES

(A) 13 preformed joint

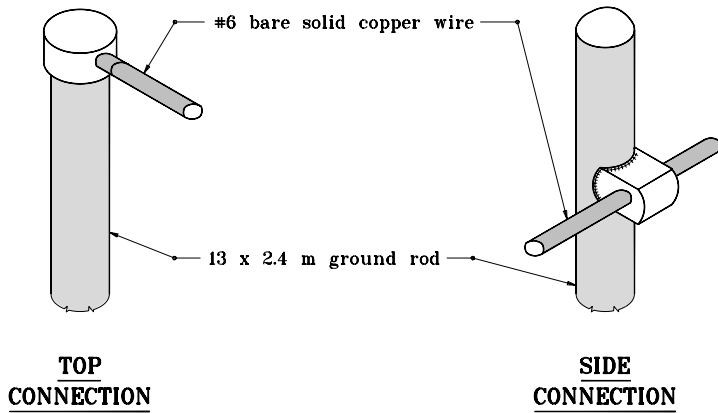


THERMO WELD

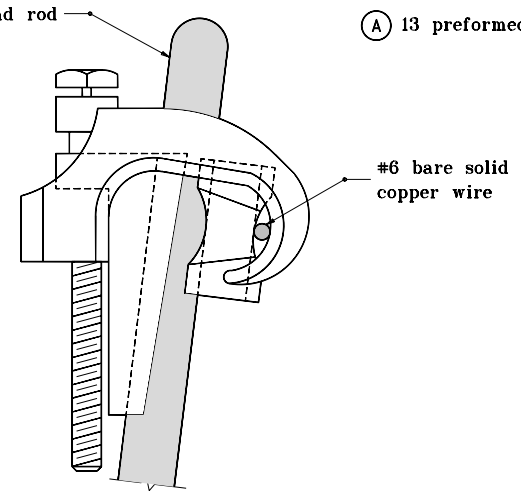


GROUNDING GRID

GROUND ROD CONNECTIONS

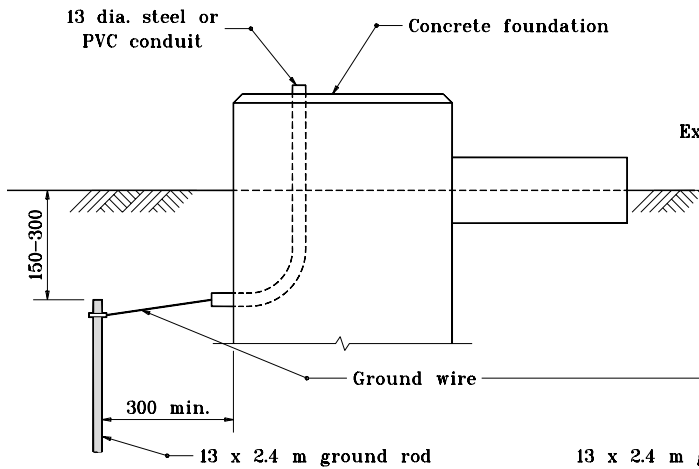

**TYPICAL DETAIL
GROUND ROD IN EARTH**

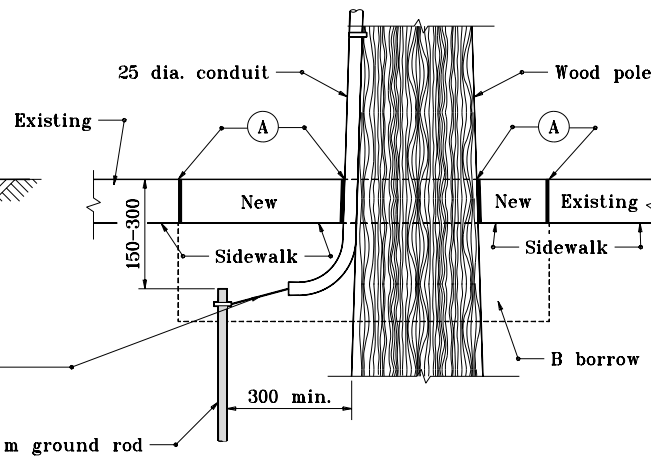

**TYPICAL DETAIL
GROUND ROD IN SIDEWALK**


All dimensions are in mm unless otherwise specified.

INDIANA DEPARTMENT OF TRANSPORTATION

GROUND ROD

SEPTEMBER 1998

STANDARD DRAWING NO. 805-SGGR-01

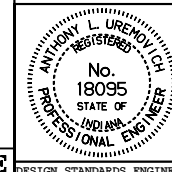

/s/ Anthony L. Uremovich 9-01-98
DESIGN STANDARDS ENGINEER DATE

/s/ Donald W. Lucas 9-01-98
CHIEF HIGHWAY ENGINEER DATE

Source Sheet: NONE