


**ELEVATION 4:1 OR 3:1 SLOPE**

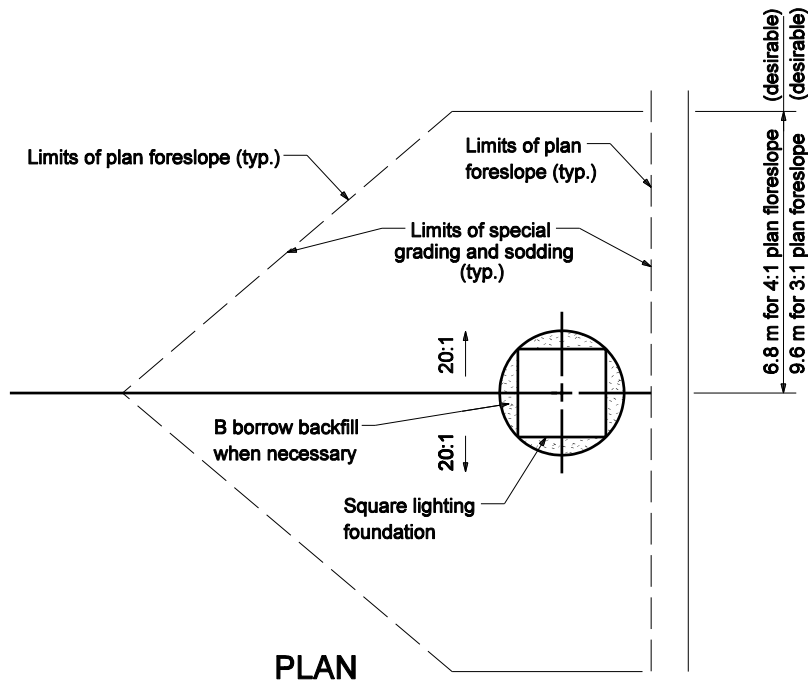

**Notes:**

1. Transformer base door shall face the right-of-way line.
- ② See Standard Drawing 807-LTFD-05 for General Notes.
3. Use whichever gives the greatest offset distance from the edge of the travel lane.

Plan foreslope	<u>A</u>
4:1	3:1 Desirable
3:1	2.5:1 Desirable

All Dimension are in mm unless otherwise specified

INDIANA DEPARTMENT OF TRANSPORTATION

**LIGHT STANDARD SQUARE FOUNDATION GRADING FILL SECTION**

SEPTEMBER 2005

STANDARD DRAWING NO. 807-LTFD-03A

	<p><i>/s/ Richard L. VanCleave</i>      9-01-05 DESIGN STANDARDS ENGINEER      DATE</p> <p><i>/s/ Richard K. Smutzer</i>      9-01-05 CHIEF HIGHWAY ENGINEER      DATE</p>
--	--