


Cable duct to hang free a min. of 450 below end of conduit to bottom of trench. No conduit elbow desired.

**SERVICE POINT
TYPE II**

Notes:
 ① See Standard Drawing 807-LTSP-01 for Detail B.

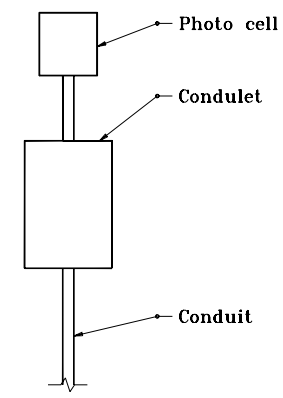

DETAIL C

All dimensions are in mm unless otherwise specified.

INDIANA DEPARTMENT OF TRANSPORTATION	
LIGHT SERVICE POINT DETAILS	
JANUARY 2000	
STANDARD DRAWING NO. 807-LTSP-02	
	/s/ Anthony L. Uremovich 1-03-00 DESIGN STANDARDS ENGINEER DATE
	/s/ Firooz Zandi 1-03-00 CHIEF HIGHWAY ENGINEER DATE
DESIGN STANDARDS ENGINEER	