


**SERVICE POINT  
TYPE II**

**Notes:**

- ① See Standard Drawing E 807-LTSP-01 for Detail B.

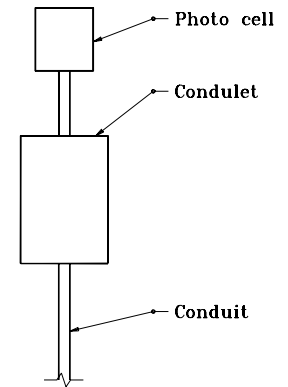

**DETAIL C**

INDIANA DEPARTMENT OF TRANSPORTATION	
<b>LIGHT SERVICE POINT DETAILS</b>	
JANUARY 2000	
STANDARD DRAWING NO. <b>E 807-LTSP-02</b>	
	/s/ Anthony L. Uremovich 1-03-00 DESIGN STANDARDS ENGINEER DATE
	/s/ Firooz Zandi 1-03-00 CHIEF HIGHWAY ENGINEER DATE
DESIGN STANDARDS ENGINEER	