

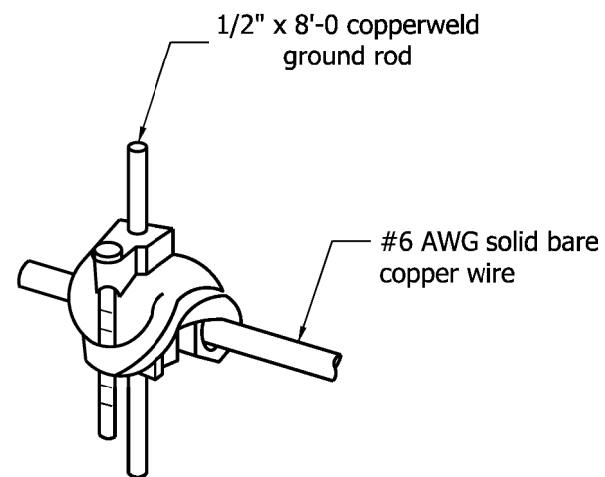
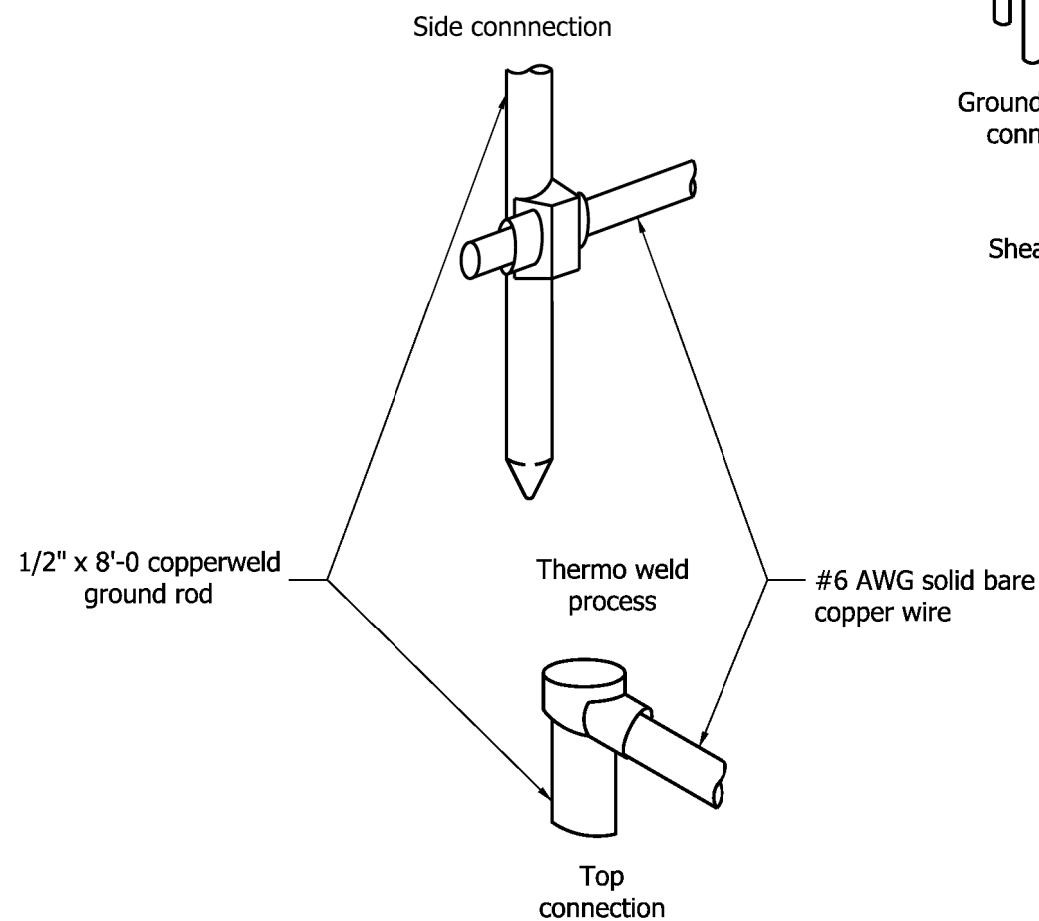


**LEGEND**

- ⊗ — Ground post
- — Self insulated splicer (insulating link)
- — Unfused connector
- ⊗ — Fused connector
- — Compression connector

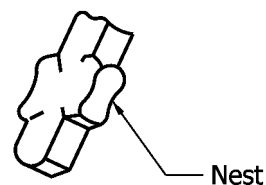

Grounding grid connector

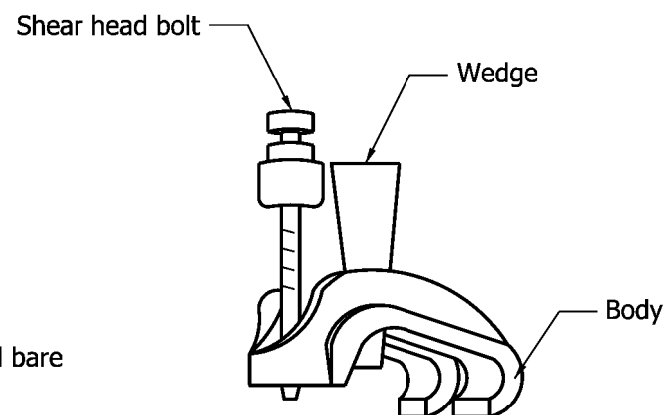

**DETAIL F**  
**TYPICAL GROUND ROD CONNECTION**

INDIANA DEPARTMENT OF TRANSPORTATION	
LIGHTING WIRING DETAILS	
SEPTEMBER 2009	
STANDARD DRAWING NO. E 807-LTWR-04	
	<i>/s/ Richard L. VanCleave</i> 09/01/09 DESIGN STANDARDS ENGINEER      DATE
	<i>/s/ Mark A. Miller</i> 09/01/09 CHIEF HIGHWAY ENGINEER      DATE
DESIGN STANDARDS ENGINEER	