



**ELEVATION**

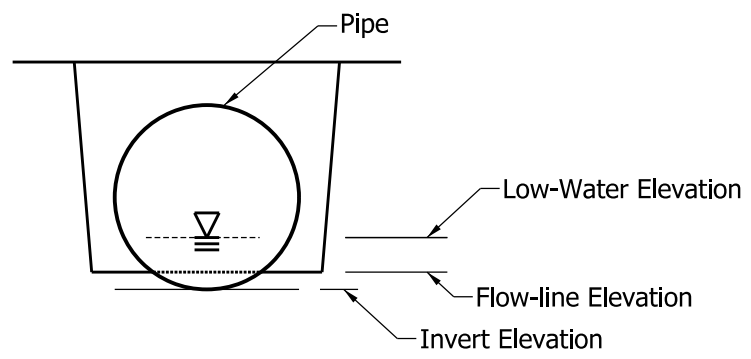

**SECTION A-A**

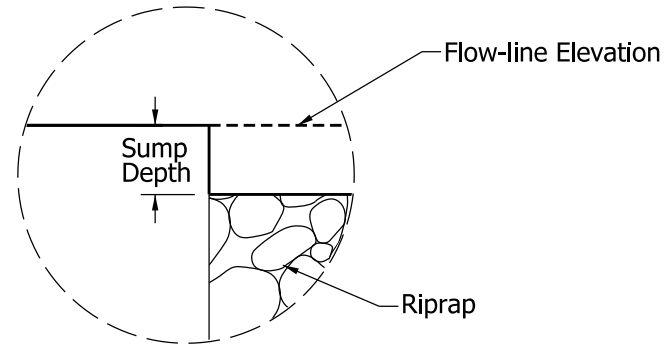

**DETAIL A**

All Dimensions are in mm unless otherwise specified.

<b>INDIANA DEPARTMENT OF TRANSPORTATION</b>		
<b>PIPE SUMPING PROTECTION</b>		
<b>SEPTEMBER 2010</b>		
<b>STANDARD DRAWING NO.</b>		<b>715-PCSP-01</b>
	<i>/s/ Richard L. VanCleave</i>	<i>09/01/10</i>
	DESIGN STANDARDS ENGINEER	DATE
	<i>/s/ Mark A. Miller</i>	<i>09/01/10</i>
DESIGN STANDARDS ENGINEER	CHIEF HIGHWAY ENGINEER	DATE