



ID PLATE DETAIL

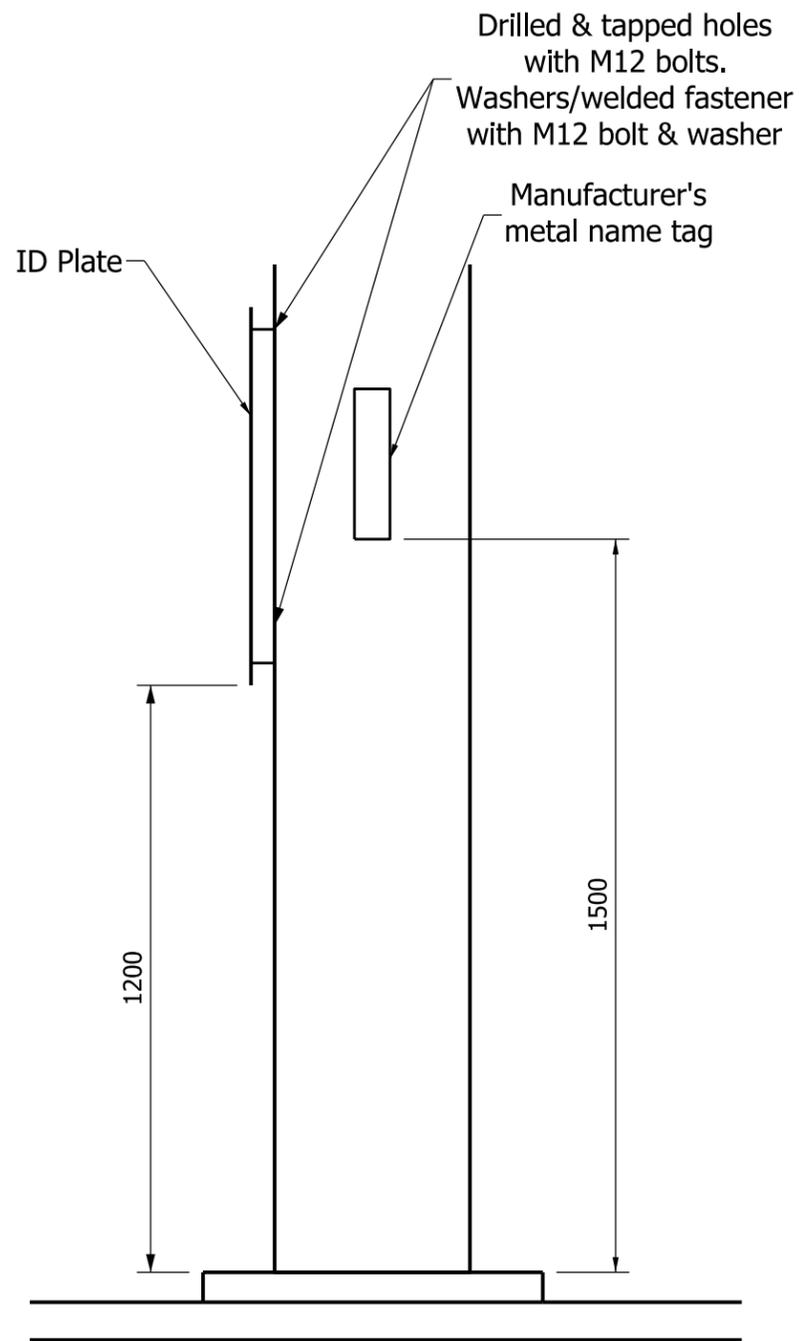

HIGH MAST POLE

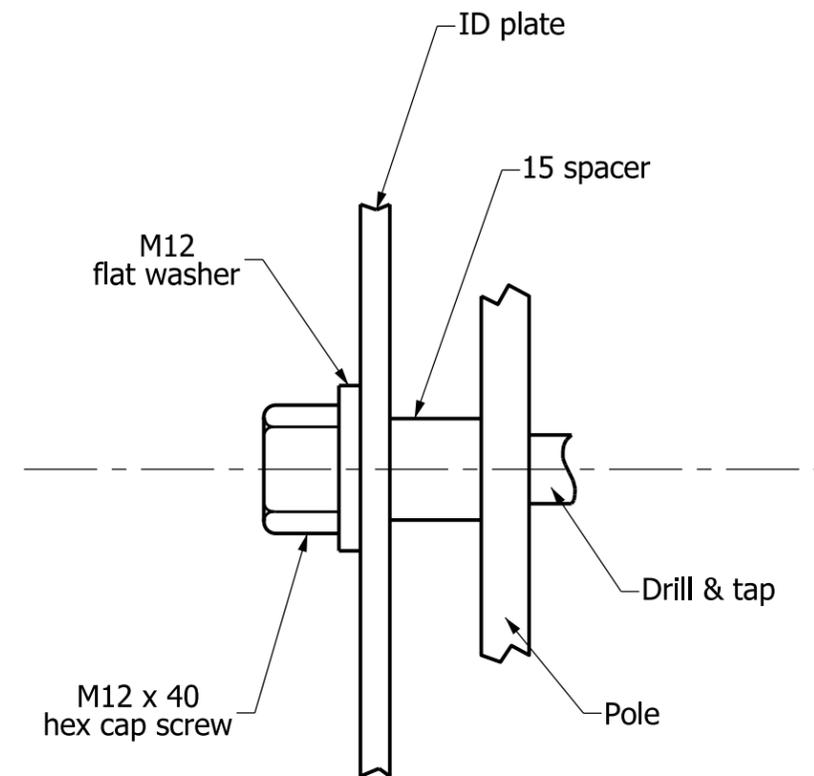

MOUNTING DETAIL

All Dimensions are in mm unless otherwise specified.

INDIANA DEPARTMENT OF TRANSPORTATION	
HIGH MAST POLE ID PLATES	
SEPTEMBER 2010	
STANDARD DRAWING NO.	807-LTHM-01
	/s/ <i>Richard L. VanCleave</i> 09/01/10
	DESIGN STANDARDS ENGINEER      DATE
DESIGN STANDARDS ENGINEER	/s/ <i>Mark A. Miller</i> 09/01/10
	CHIEF HIGHWAY ENGINEER      DATE