



NOTES


1. See Standard Drawings 503-CCPJ-01, -02, and -03 for sawed construction joint sealant options.

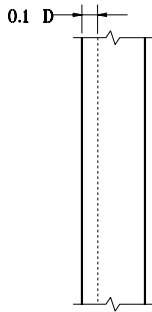


PLAN

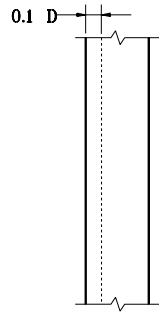

PLAN

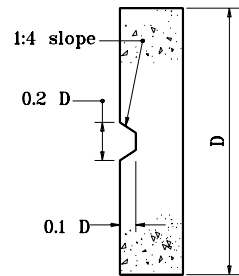

ELEVATION

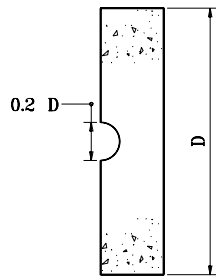

ELEVATION


All dimensions are in mm unless otherwise specified.

INDIANA DEPARTMENT OF TRANSPORTATION

**LONGITUDINAL
KEYWAY JOINT**

SEPTEMBER 1999

STANDARD DRAWING NO. **503-CCPJ-04**

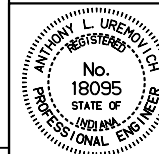

/s/ Anthony L. Uremovich 9-01-99
DESIGN STANDARDS ENGINEER DATE

/s/ Donald W. Lucas 9-01-99
CHIEF HIGHWAY ENGINEER DATE

Source Sheet: **CCPJ4**

DESIGN STANDARDS ENGINEER