




**COMBINED CONCRETE CURB  
AND GUTTER, TYPE B  
(SLOPING)**

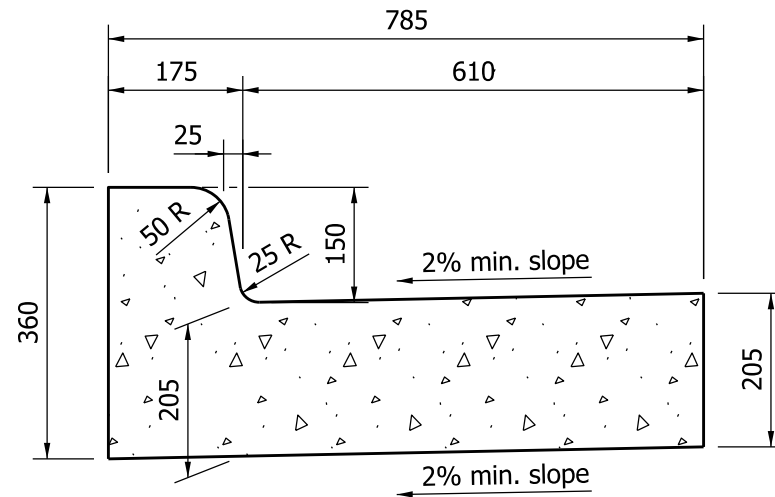

**COMBINED CONCRETE CURB  
AND GUTTER  
(VERTICAL)**

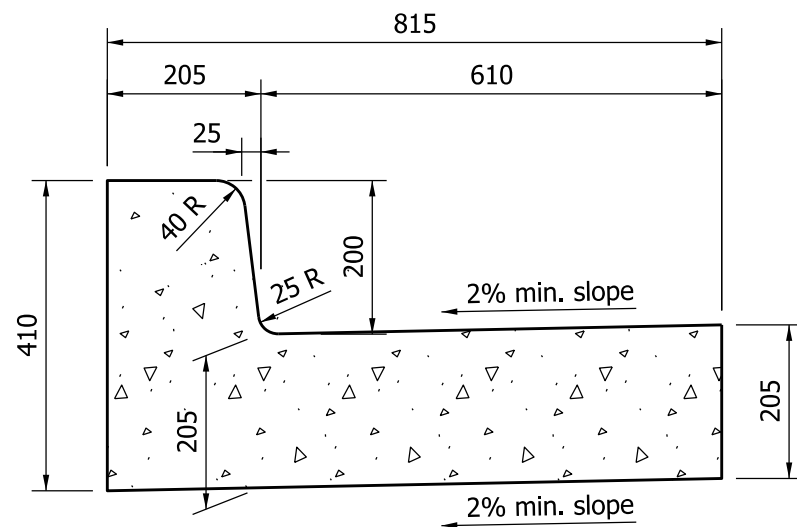

**COMBINED CONCRETE CURB  
AND GUTTER, TYPE C  
(VERTICAL)**

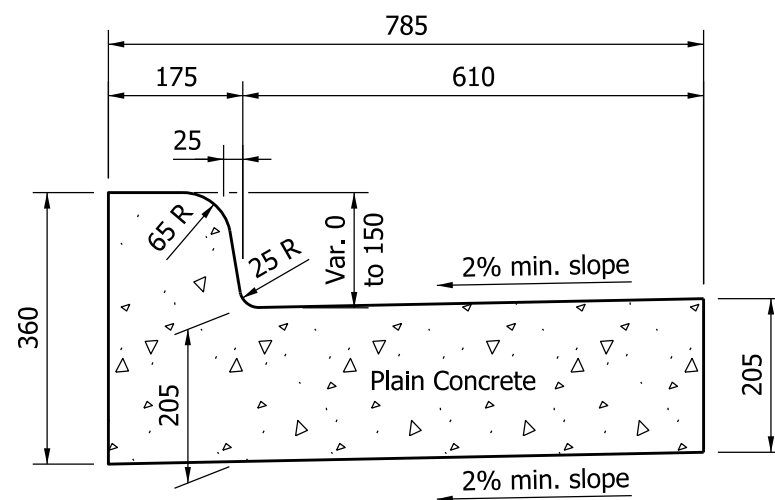

**MONOLITHIC CURB  
(VERTICAL)**


All Dimensions are in mm unless otherwise specified.

**INDIANA DEPARTMENT OF TRANSPORTATION**

**COMBINED CONCRETE CURB  
AND GUTTER**

**SEPTEMBER 2011**

**STANDARD DRAWING NO. 605-CCCG-01**

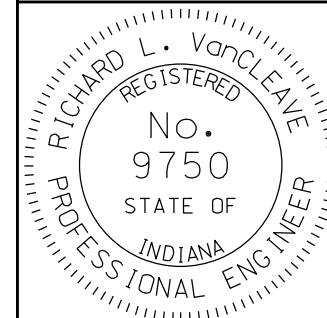

*/s/ Richard L. VanCleave* 09/01/11

DESIGN STANDARDS ENGINEER DATE

*/s/ Mark A. Miller* 09/01/11

CHIEF HIGHWAY ENGINEER DATE

DESIGN STANDARDS ENGINEER